



49 Howarth Street WYONG NSW

Approximately 300m2 open floor office/retail space opposite Wyong Train & Bus interchange. 3 window air conditioners, shower, toilets & kitchenette, rear access & fenced rear yard, security alarm & shutter. Zoned 2c medium density.

Contact Mark Simpson on 0412 927 879

Building Size : 300 sqm

View : <http://www.coastwidefn.com.au/sale/nsw/central-coast-region/wyong/commercial/retail/5621509>



Chris Manuelle
0412 133 143

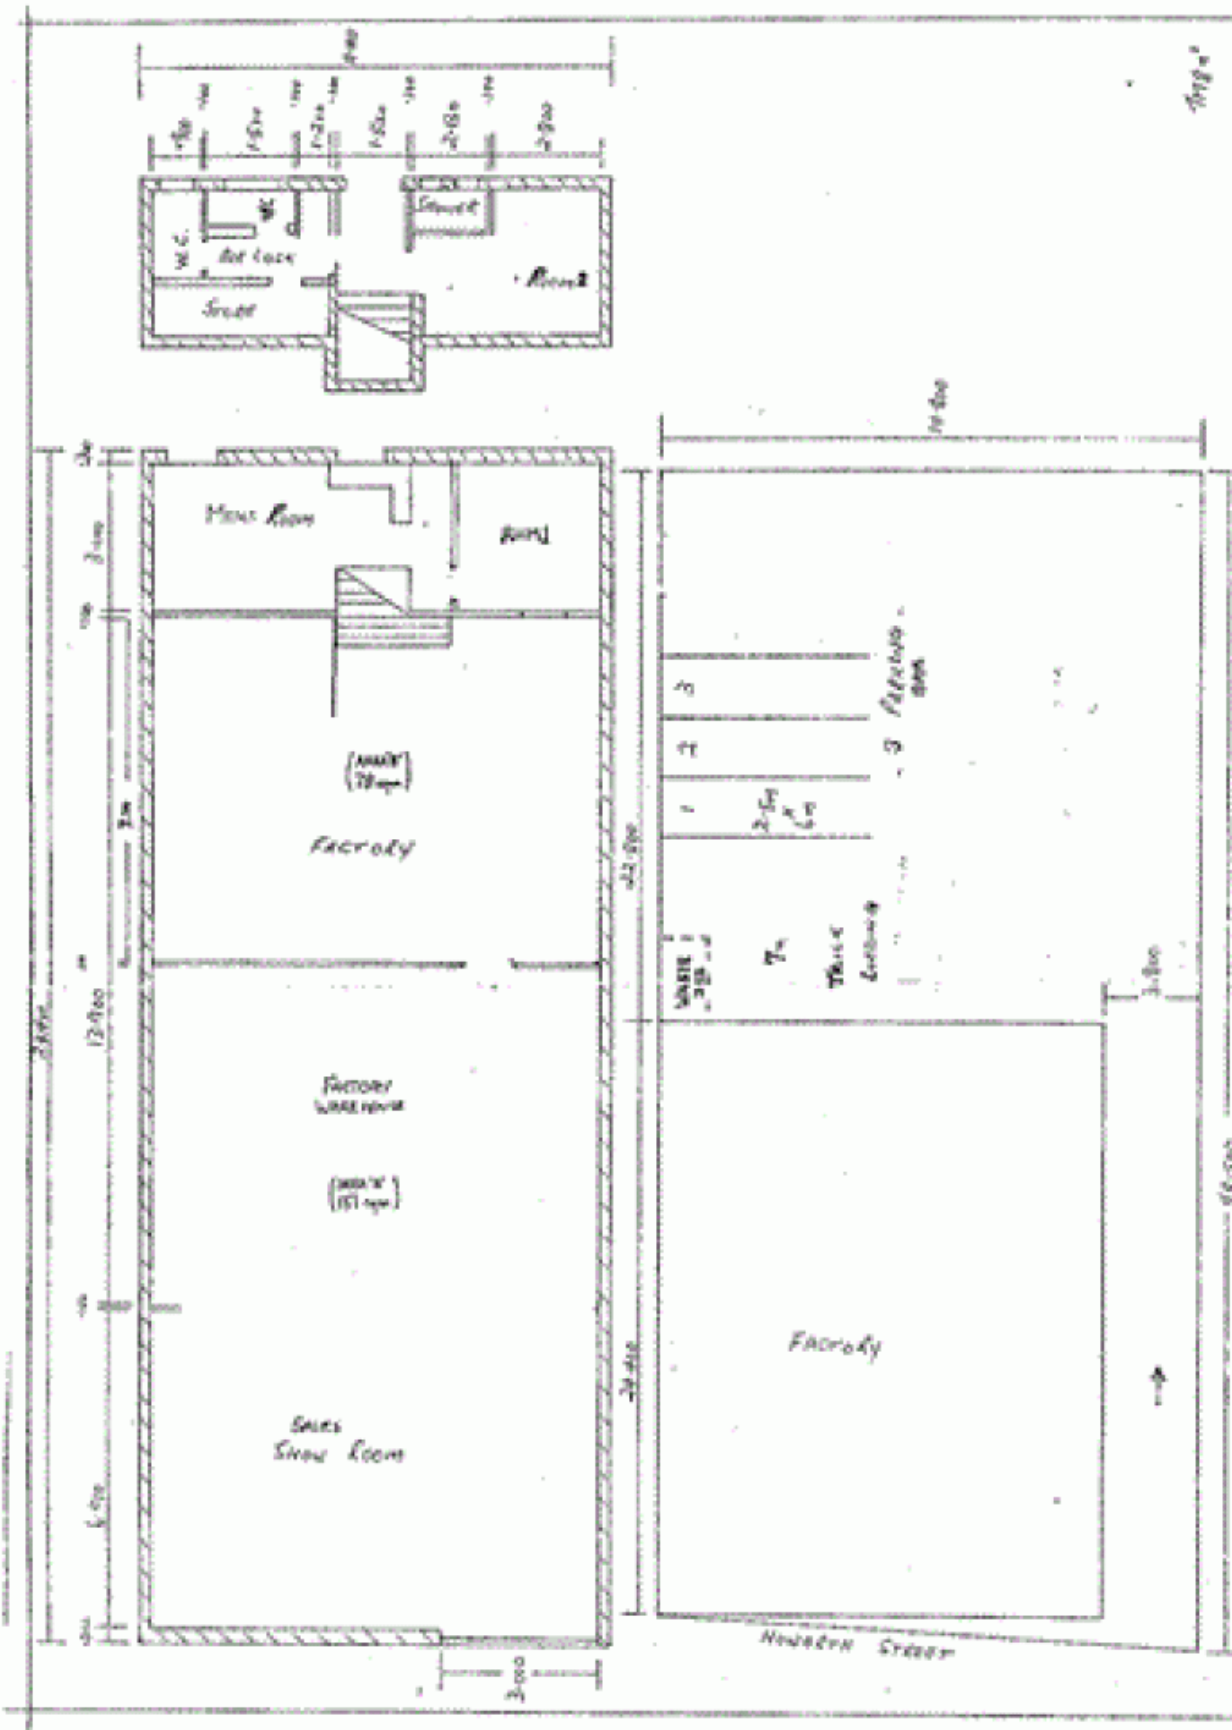


Fig. 2

BUILDING FLOOR PLAN SCALE 1/8" = 1'-0" LOT B HOUGHTON STREET WYOMING SITE PLAN SCALE 1/8" = 1'-0"