

60 Greta Road Kulnura NSW

4 🏠 2 🚗 8 🚗

Set up high in the mountains of Kulnura is this recently refreshed home situated on 5 near cleared and useable acres.

4 bedrooms all with built-in robes, ceiling fans and new carpet. Stunning kitchen with stainless steel appliances, soft close doors and a huge walk-in pantry. Good size living area with separate dining. Beautiful main bathroom with separate toilet.

Large undercover entertaining area with spa that overlooks the property. The property also has a large 12m x 16m American style barn shed with a large amount of Dexion shelves and a full bathroom.

Other features include:

Price : \$ 1,250,000
Land Size : 20200 sqm
View : <http://www.coastwidefn.com.au/sale/nsw/central-coast-region/kulnura/residential/acreages/esemirural/5624324>




Michael Eslick
0402 810 831





Adrian Simpson
02 4353 1999



Garage
180.8 SQ.M.
1946 SQ.FT.

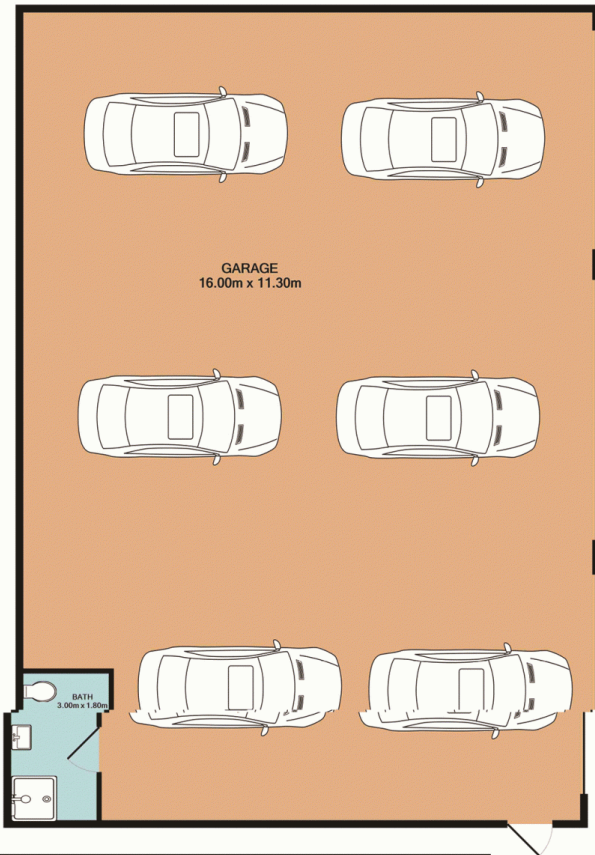

Main Residence
133.2 SQ.M.
1433 SQ.FT.

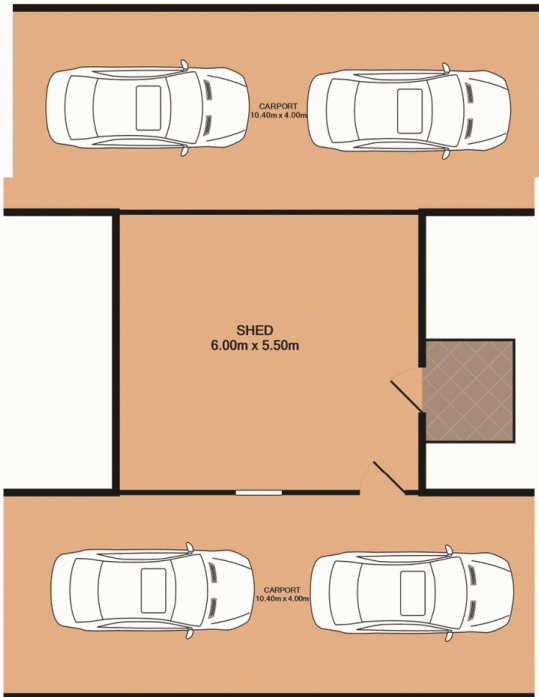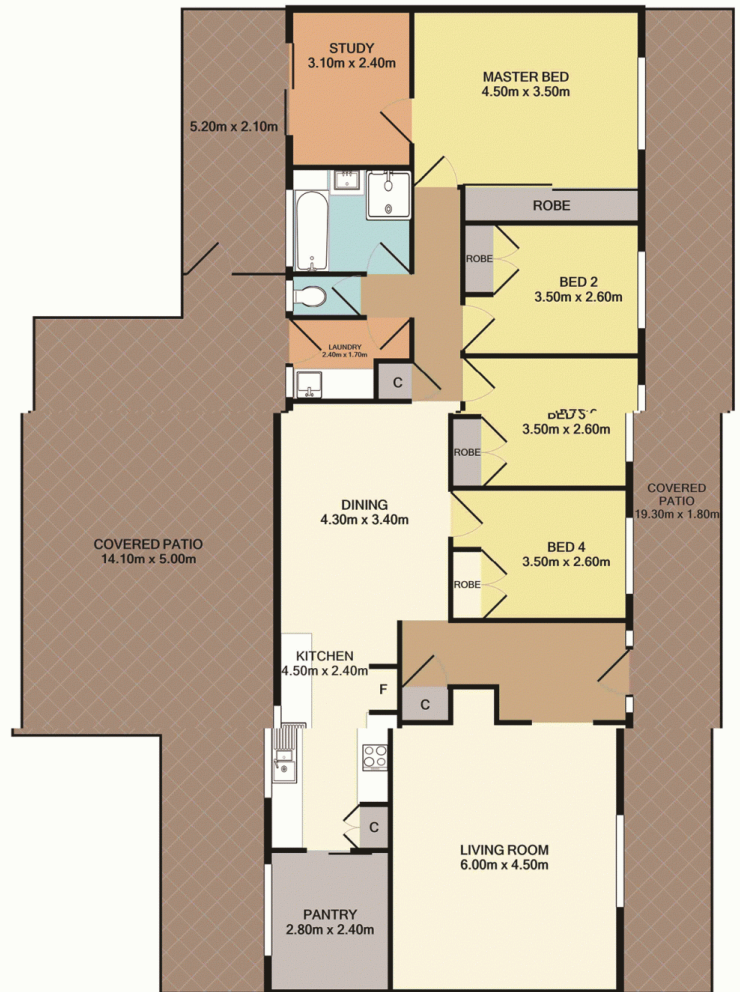

Shed
116.2 SQ.M.
1251 SQ.FT.


Total Approx. Floor Area of Main Residence 133.2 SQ.M. 1433 SQ.FT.

Measurements are approximate. Not to scale. For illustrative purposes only. Boundaries are approximate.



60 Greta Road, Kulnura

SITE PLAN

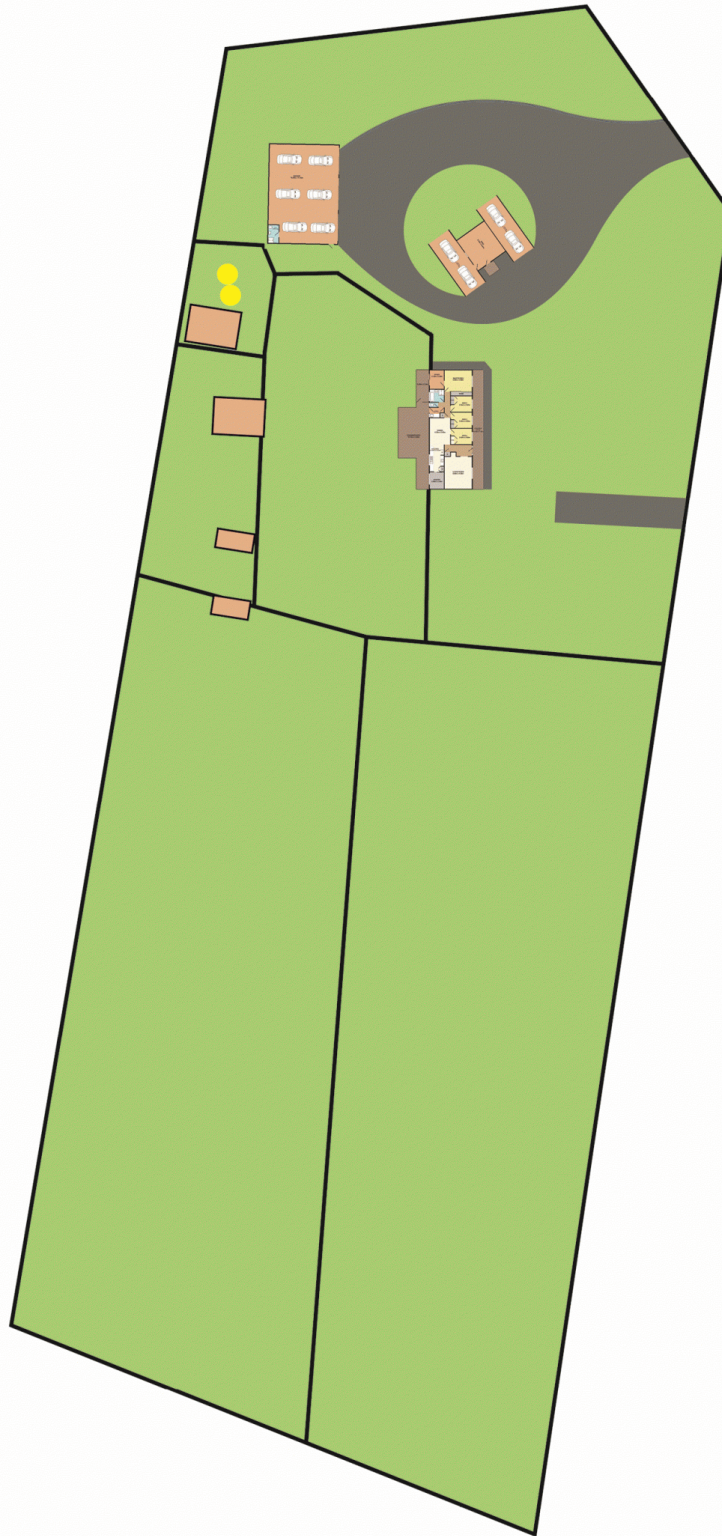

Measurements are approximate. Not to scale. For illustrative purposes only. Boundaries are approximate.