



### 6 Redbank Court Mardi NSW

3 1 1

This impressive single story brick and tile home is set in an excellent location, only a short level walk to Westfield Shopping Centre, Tuggerah Train Station and a minutes drive to schools and the M1 Motorway.

Features include; 3 bedrooms all with robes, large lounge, separate dining room, spacious kitchen with ample cupboard space, Functional bathroom with separate toilet and single drive thru garage.

Complete with air conditioning, gas heating points and a fully fenced back yard this property will make an ideal home or investment.

To receive a free information e-book on this property sms '6redbank' to 0429 272 028.


**Price** : \$ 665,000  
**Land Size** : 438.8 sqm  
**View** : <http://www.coastwidefn.com.au/sale/nsw/central-coast-region/mardi/residential/house/6287526>



**David Manuelle**  
**02 4353 1999**

<http://www.coastwidefn.com.au>

We sell, rent and manage Real Estate, Residential, Lifestyle and Commercial across the Central Coast

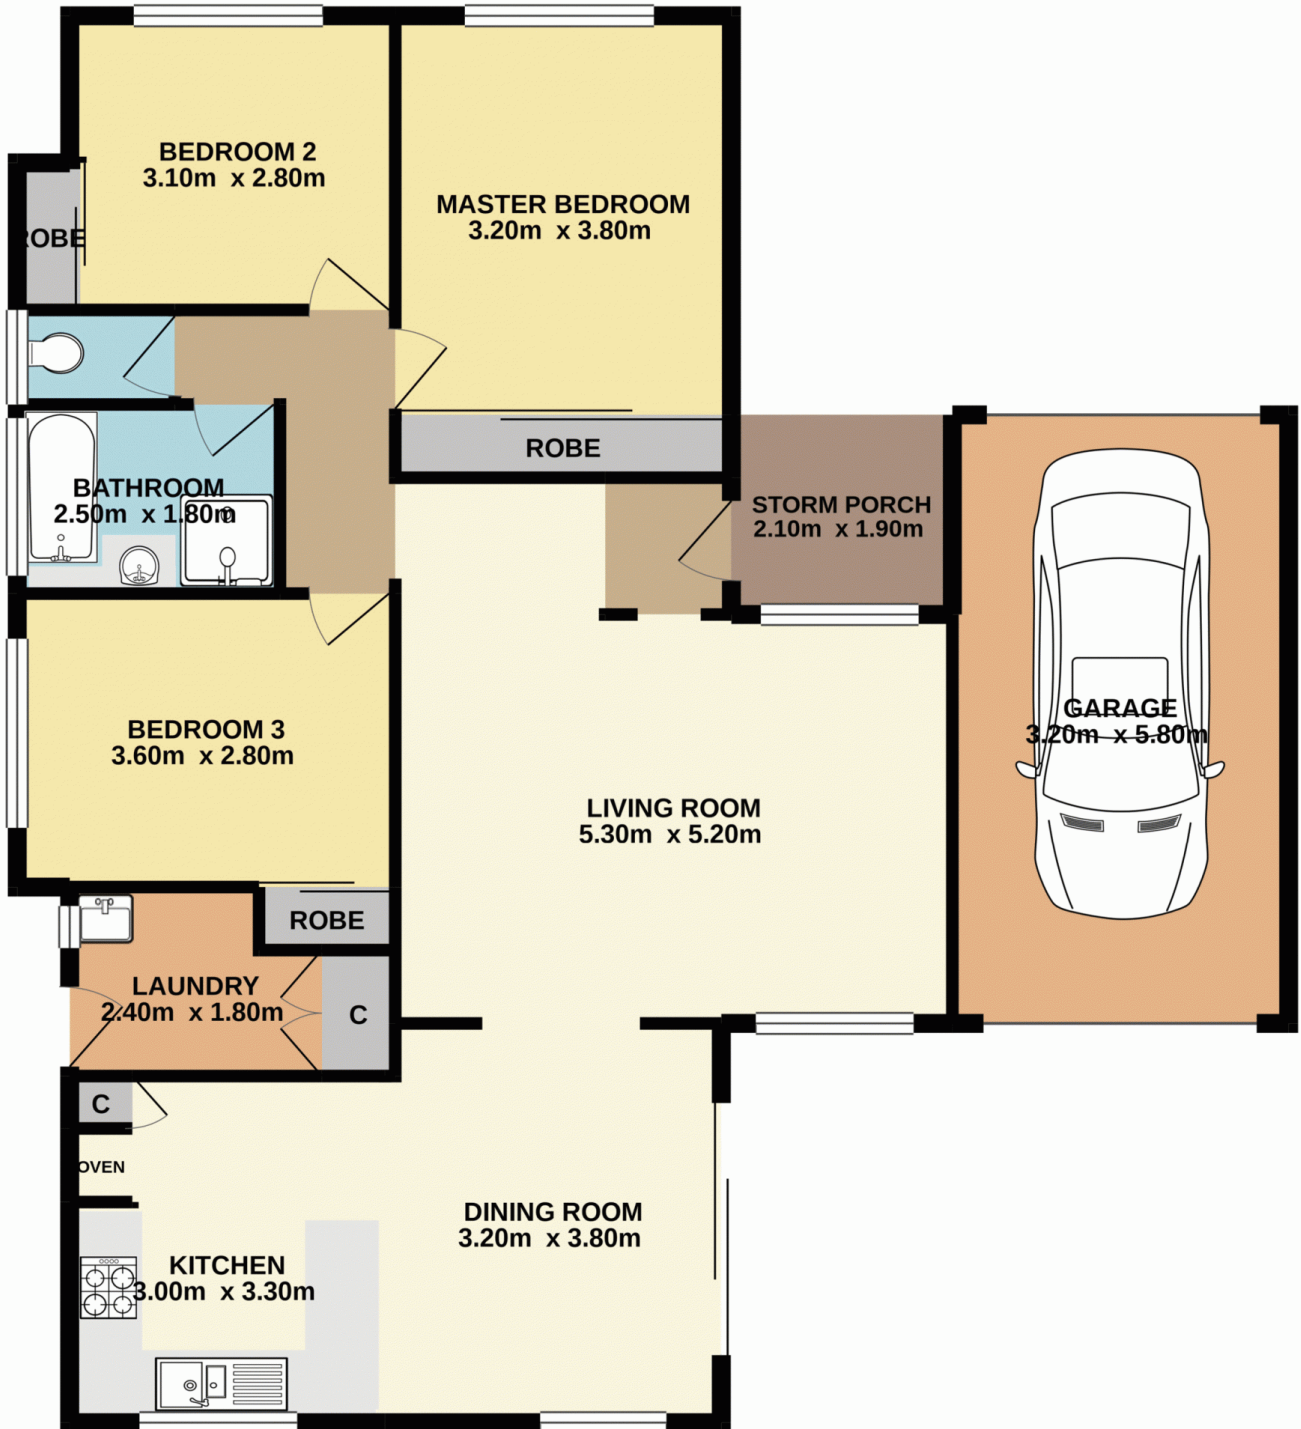

Total Approx. Floor Area 114.2 SQ.M.

Measurements are approximate. Not to scale. For illustrative purposes only. Boundaries are approximate.

## SITE PLAN

