



21 Dunban Road Woy Woy NSW

4 2 2

Set in an ultra-convenient location only a short walk to Everglades Golf Course this home presents like new and boasts a spacious floor-plan with some surprise features and inclusions that will please the whole family.

Features include 4 bedrooms all with robes, the main with an ensuite and walk in robe.

The living areas consist of a formal lounge, spacious open plan living and dining which opens onto the covered alfresco entertaining area.

The stunning kitchen offers a large island bench, stone bench tops, soft close drawers, stainless steel appliances including a gas cook-top, dishwasher and microwave plus a huge walk-in pantry.


Price : \$ 1,100,000
Land Size : 556 sqm
View : <http://www.coastwidefn.com.au/sale/nsw/central-coast-region/woy-woy/residential/house/6351807>



Adrian Simpson
02 4353 1999



David Manuelle
02 4353 1999

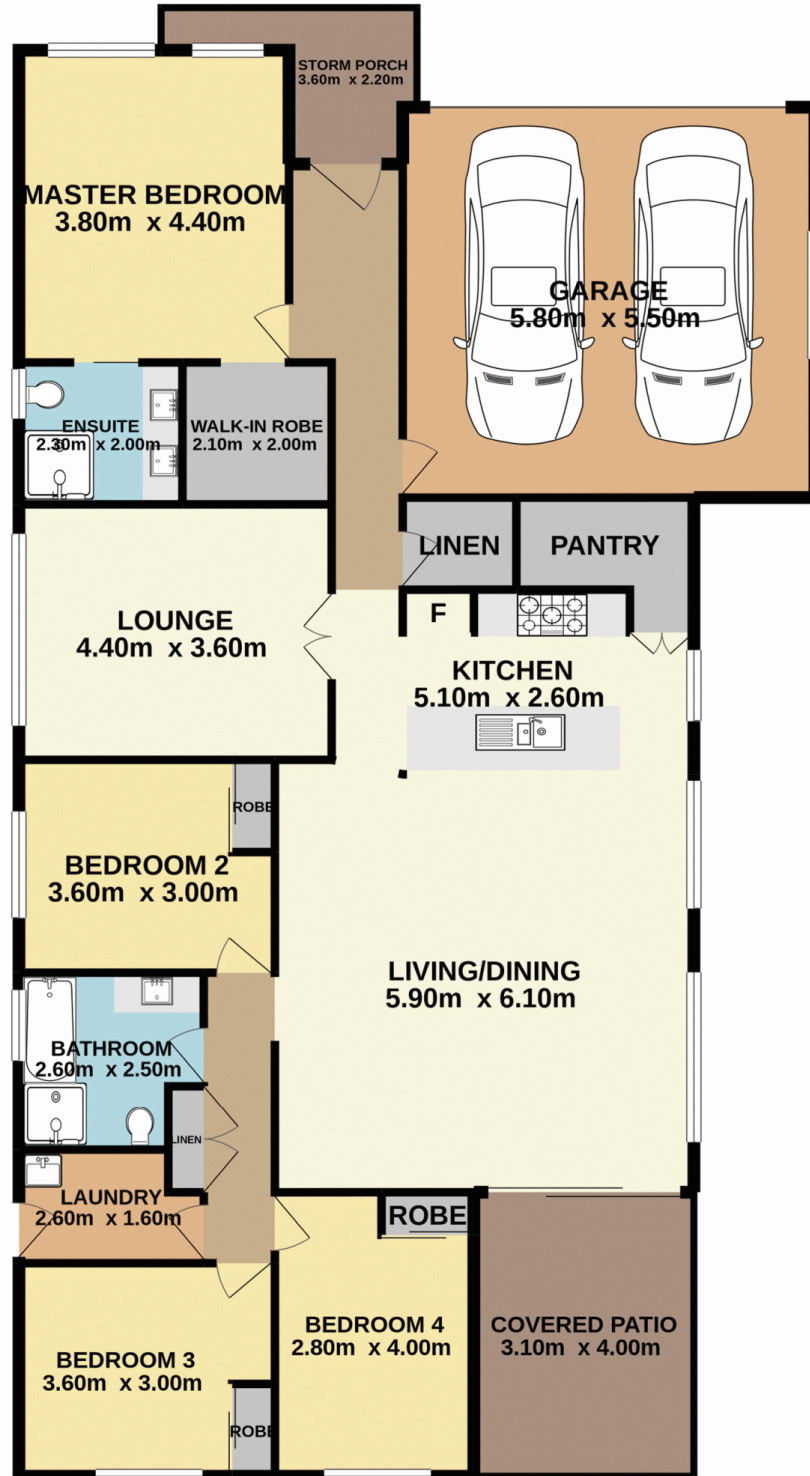

Total Approx. Floor Area 182.0 SQ.M.

Measurements are approximate. Not to scale. For illustrative purposes only. Boundaries are approximate.

SITE PLAN

