



30A Kerry Crescent Berkeley Vale NSW

3 2 2

MASKS MUST BE WORN AT OPEN FOR INSPECTIONS.

Located within one of Berkeley Vales most desirable pockets, is this fresh modern home, privately located at the rear of the block.

The Lifestyle - Positioned within walking distance to the Tuggerah Lakes bike/walking path and waterfront, local shopping strip and a couple of minutes drive to Mingara Recreation Club as well as Berkeley Vale Public School

The Accommodation - 3 good size bedrooms all with built-in robes, ceiling fans and air conditioning. The main bedroom features a walk in robe and en-suite.

The Features - High ceilings compliment bright and airy interiors. The kitchen with breakfast bar offers stainless

Price : \$ 810,000
Land Size : 381.5 sqm
View : <http://www.coastwidefn.com.au/sale/nsw/central-coast-region/berkeley-vale/residential/house/6495990>



Adrian Simpson
02 4353 1999



Skye Le Marseny
0403 271 122

<http://www.coastwidefn.com.au>

We sell, rent and manage Real Estate, Residential, Lifestyle and Commercial across the Central Coast



30A Kerry Crescent, Berkeley Vale




Total Approx. Floor Area 164.2 SQ.M.

Measurements are approximate. Not to scale. For illustrative purposes only. Boundaries are approximate.



30A Kerry Crescent, Berkeley Vale

SITE PLAN

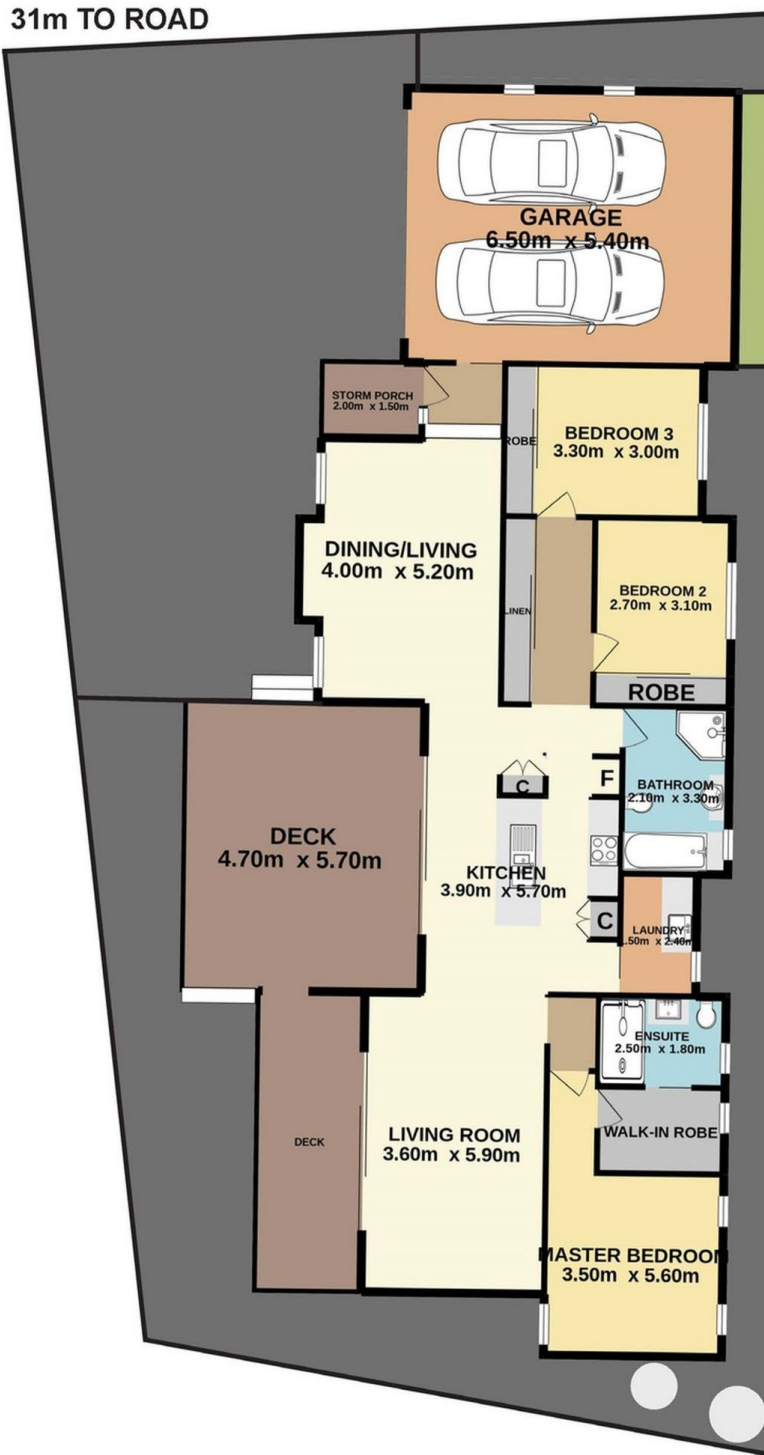

Measurements are approximate. Not to scale. For illustrative purposes only. Boundaries are approximate.