



### 15 Wakehurst Drive Wyong NSW

3 1

Popping with freshness is this fantastic, renovated 3-bedroom home featuring modern kitchen and appliances, modern bathroom, spacious living with air conditioning & ceiling fan and separate dining area.

Other features include 2-built in robes, fully fenced yard with garden shed, landscaped gardens, elevated position capturing the views and breeze and all surrounded by a bush setting.

Easy driving distance to local shops, schools and transport.

**\*\* AVAILABLE 4 JULY 2022**

**\*\* PETS ON APPLICATION**

**View :** <http://www.coastwidefn.com.au/lease/nsw/central-coast-region/wyong/residential/house/7082379>




**firstnational**  
REAL ESTATE

Coastwide

**Property Management**  
**02 4353 1999**

<http://www.coastwidefn.com.au>

We sell, rent and manage Real Estate, Residential, Lifestyle and Commercial across the Central Coast

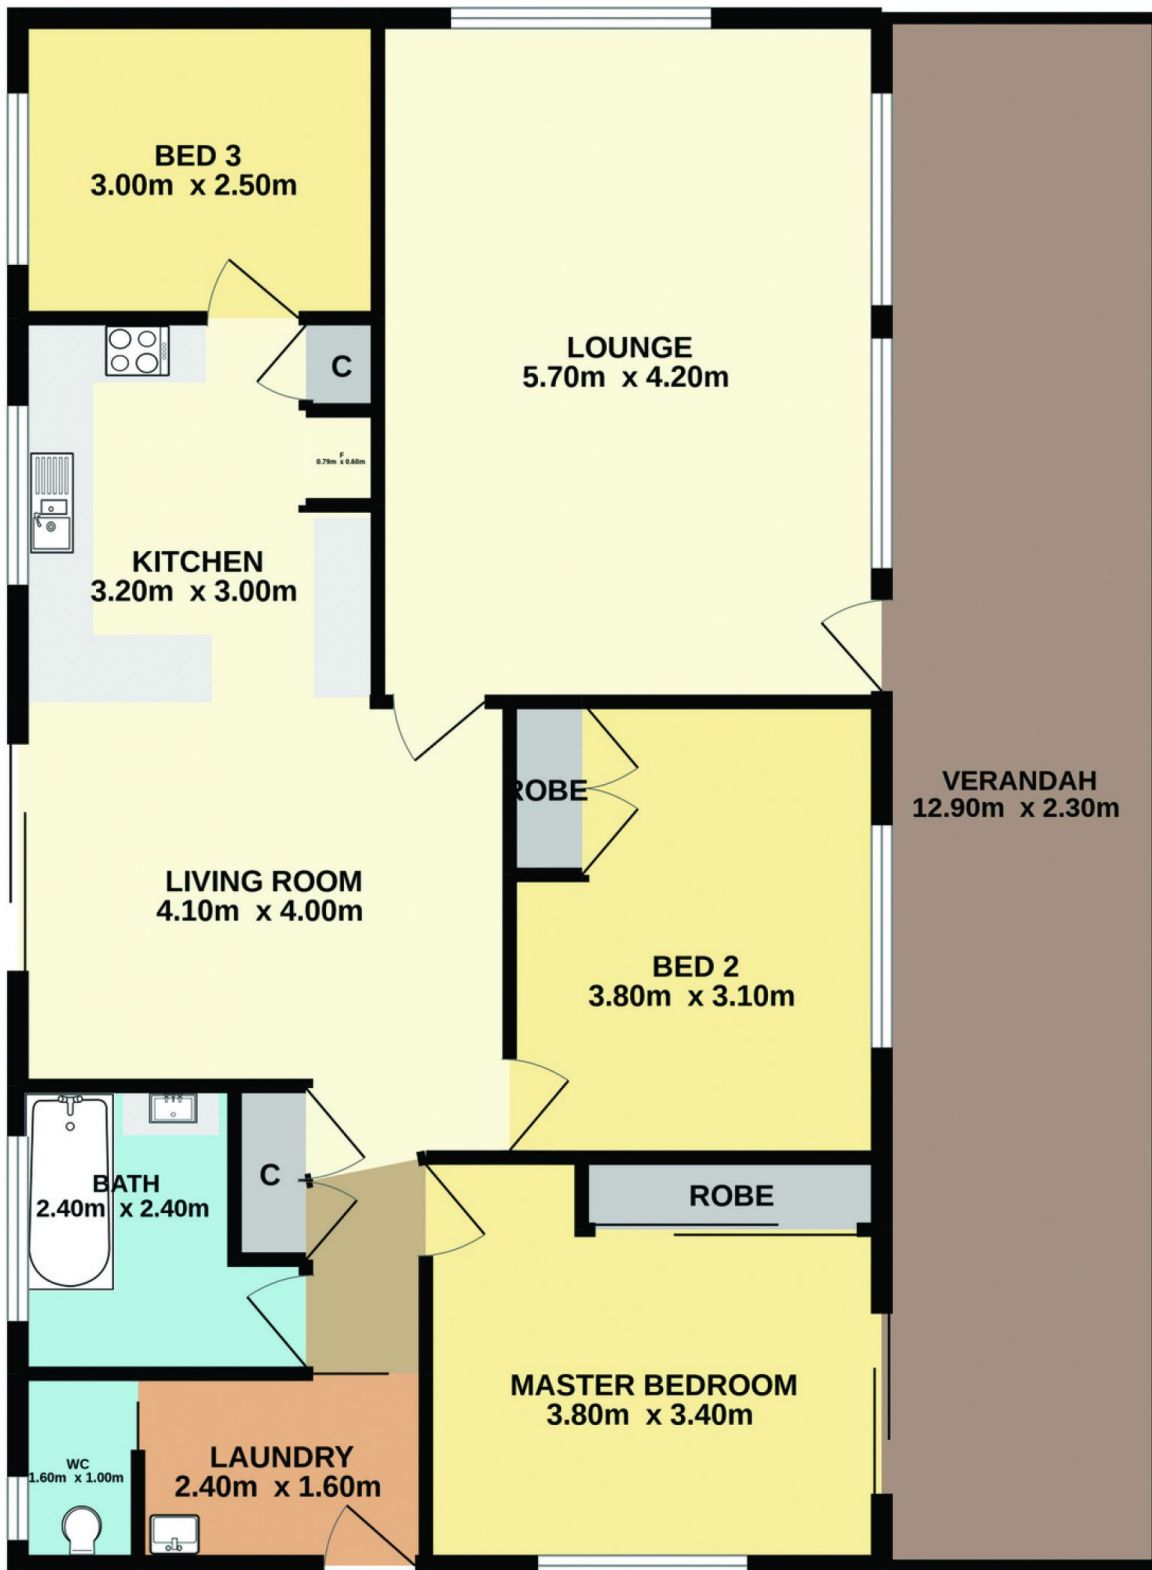

**Total Approx. Floor Area 92.8 sq.m.**

Measurements are approximate. Not to scale. For illustrative purposes only. Boundaries are approximate.





# 15 Wakehurst Drive, Watanobbi

## SITE PLAN



Measurements are approximate. Not to scale. For illustrative purposes only. Boundaries are approximate.