



15 Wakehurst Drive Wyong NSW

3  1 

Popping with freshness is this fantastic, renovated 3-bedroom home featuring modern kitchen and appliances, modern bathroom, spacious living with air conditioning & ceiling fan and separate dining area.

Other features include 2-built in robes, fully fenced yard with garden shed, landscaped gardens, elevated position capturing the views and breeze and all surrounded by a bush setting.

Easy driving distance to local shops, schools and transport.

** AVAILABLE 4 JULY 2022

** PETS ON APPLICATION

View : <http://www.coastwidefn.com.au/lease/nsw/central-coast-region/wyong/residential/house/7082379>



firstnational
REAL ESTATE

Coastwide


Property Management
02 4353 1999

<http://www.coastwidefn.com.au>

We sell, rent and manage Real Estate, Residential, Lifestyle and Commercial across the Central Coast



15 Wakehurst Drive, Watanobbi

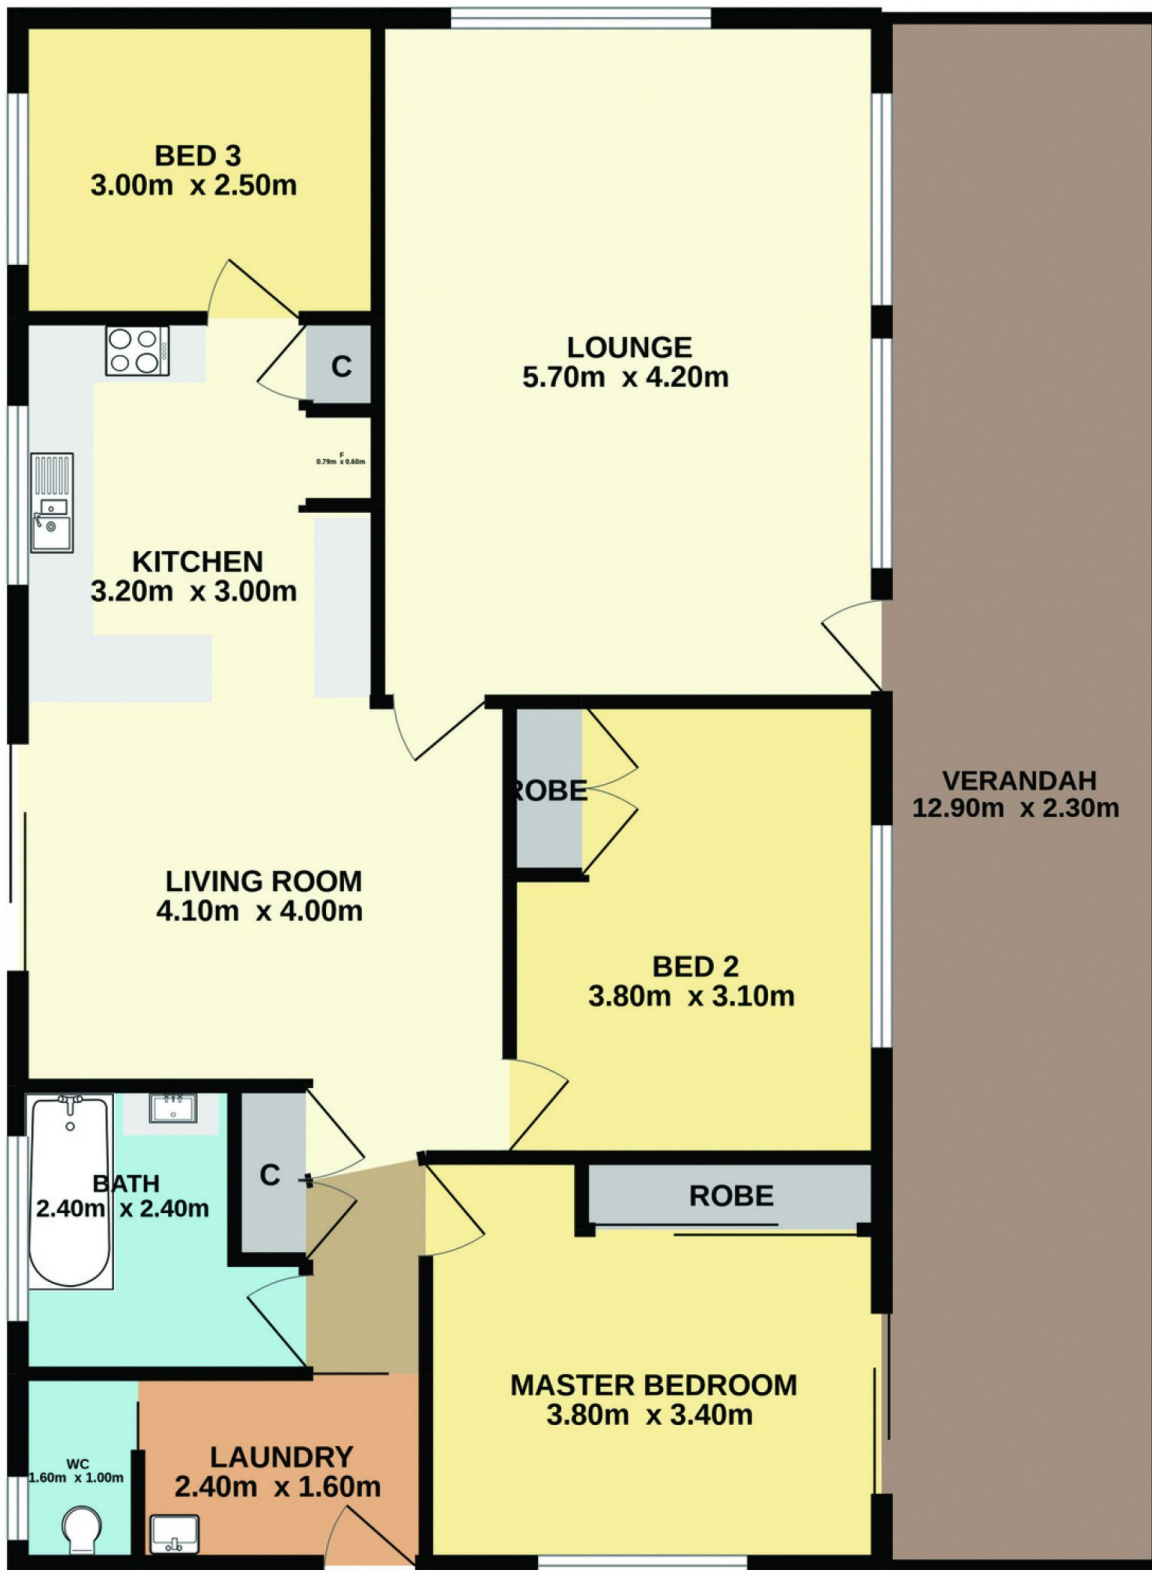

Total Approx. Floor Area 92.8 sq.m.

Measurements are approximate. Not to scale. For illustrative purposes only. Boundaries are approximate.



15 Wakehurst Drive, Watanobbi

SITE PLAN



Measurements are approximate. Not to scale. For illustrative purposes only. Boundaries are approximate.