



68B Alison Road Wyong NSW

2  1  1 

This single level brick and tile home is set in the heart of town. Neat, tidy and offering 2 bedrooms with built-in robes in both. Separate lounge with an air conditioning unit plus a dining area off kitchen. Single lock up garage with laundry and internal access to the home.

Land Size : 472 sqm

View : <http://www.coastwidefn.com.au/lease/nsw/central-coast-region/wyong/residential/house/7764560>

Covered entertaining area with a private fully fenced yard and established gardens complete this great property! Walking distance to Wyong Station (600m), Wyong Shopping Centre (400m), Wyong Primary School (1.7km) and Wyong High School (across the road). Did someone say convenience!?

** AVAILABLE 6TH NOVEMBER 2023

** PETS ON APPLICATION



firstnational
REAL ESTATE

Coastwide


Property Management
02 4353 1999

<http://www.coastwidefn.com.au>

We sell, rent and manage Real Estate, Residential, Lifestyle and Commercial across the Central Coast



1/68 Alison Road, Wyong

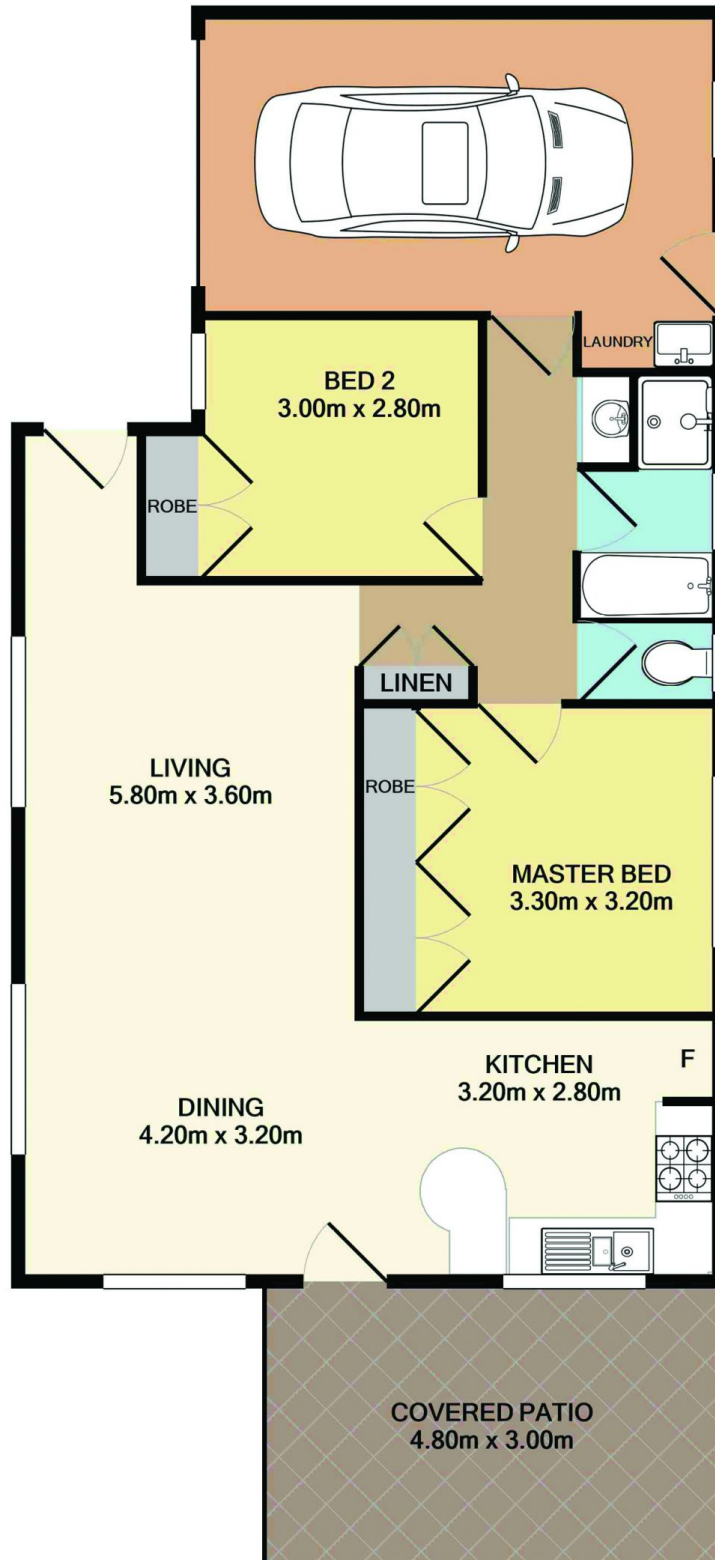

Total Approx. Floor Area 90.8 SQ.M. 977 SQ.FT.

Measurements are approximate. Not to scale. For illustrative purposes only. Boundaries are approximate.

SITE PLAN

