



13 Jennings Road Wyong NSW

5 3 2

An impressive riverside home set on a large 1415m2 block, positioned in a quiet location on the edge of the Wyong CBD. Welcome to 13 Jennings Road, Wyong, a highly desirable family home.

Generous in size the home offers a sprawling floor plan with multiple living zones as well as 5 bedrooms catering to the needs of a growing family.

The master bedroom offers a walk-in robe as well as an ensuite. While the remaining bedrooms are all double sized, bedrooms 2-4 with built in robes.

The living areas comprise of a separate lounge room at the front, an open plan kitchen and dining room in the centre of

[For full version visit the website](#)

Type : House
Price : \$ 950,000
Land Size : 1415 sqm
View : <http://www.coastwidefn.com.au/sale/nsw/central-coast-region/wyong/residential/house/8268086>



Adrian Simpson
02 4353 1999




David Manuelle
02 4353 1999

<http://www.coastwidefn.com.au>

We sell, rent and manage Real Estate, Residential, Lifestyle and Commercial across the Central Coast

13 Jennings Road, Wyong


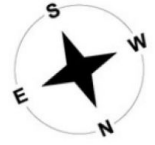


Total approx floor area: 281.66m²

Measurements are approximate. Not to scale. For illustrative purposes only. Boundaries are approximate

13 Jennings Street, Wyong

SITE PLAN

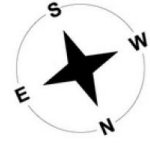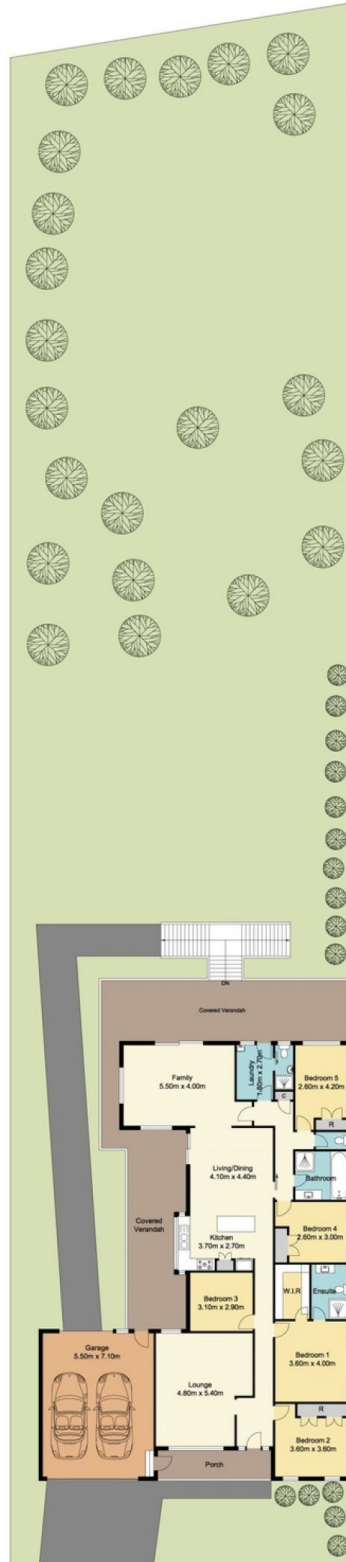

Total Approx Floor Area 281.66 sq.m

Measurements are approximate. Not to scale. For illustrative purposes only. Boundaries are approximate



firstnational
REAL ESTATE | Coastwide