






28 Parry Parade Wyong NSW

4  2  2 

Capturing a spectacular waterway and golf course outlook with a comfortable modern design, this immaculate home offers a bright spacious interior, privacy and the luxury lifestyle provided by a premier residential golf & spa resort.

Recently completed the home features 4 bedrooms all with built-ins robes. The master bedroom with ensuite and walk in robe.

The living areas all enjoy 18th fairway views and consist of a spacious open plan kitchen, meals and family room that seamlessly opens onto the covered alfresco entertaining area.

A side deck and a private fully fenced backyard offer peaceful outdoor space to relax and enjoy the view.

Price : \$ 760,000
Land Size : 405 sqm
View : <https://www.coastwidefn.com.au/sale/nsw/central-coast-region/wyong/residential/house/5606787>




Adrian Simpson
02 4353 1999

<https://www.coastwidefn.com.au>

We sell, rent and manage Real Estate, Residential, Lifestyle and Commercial across the Central Coast



28 Parry Parade, Wyong

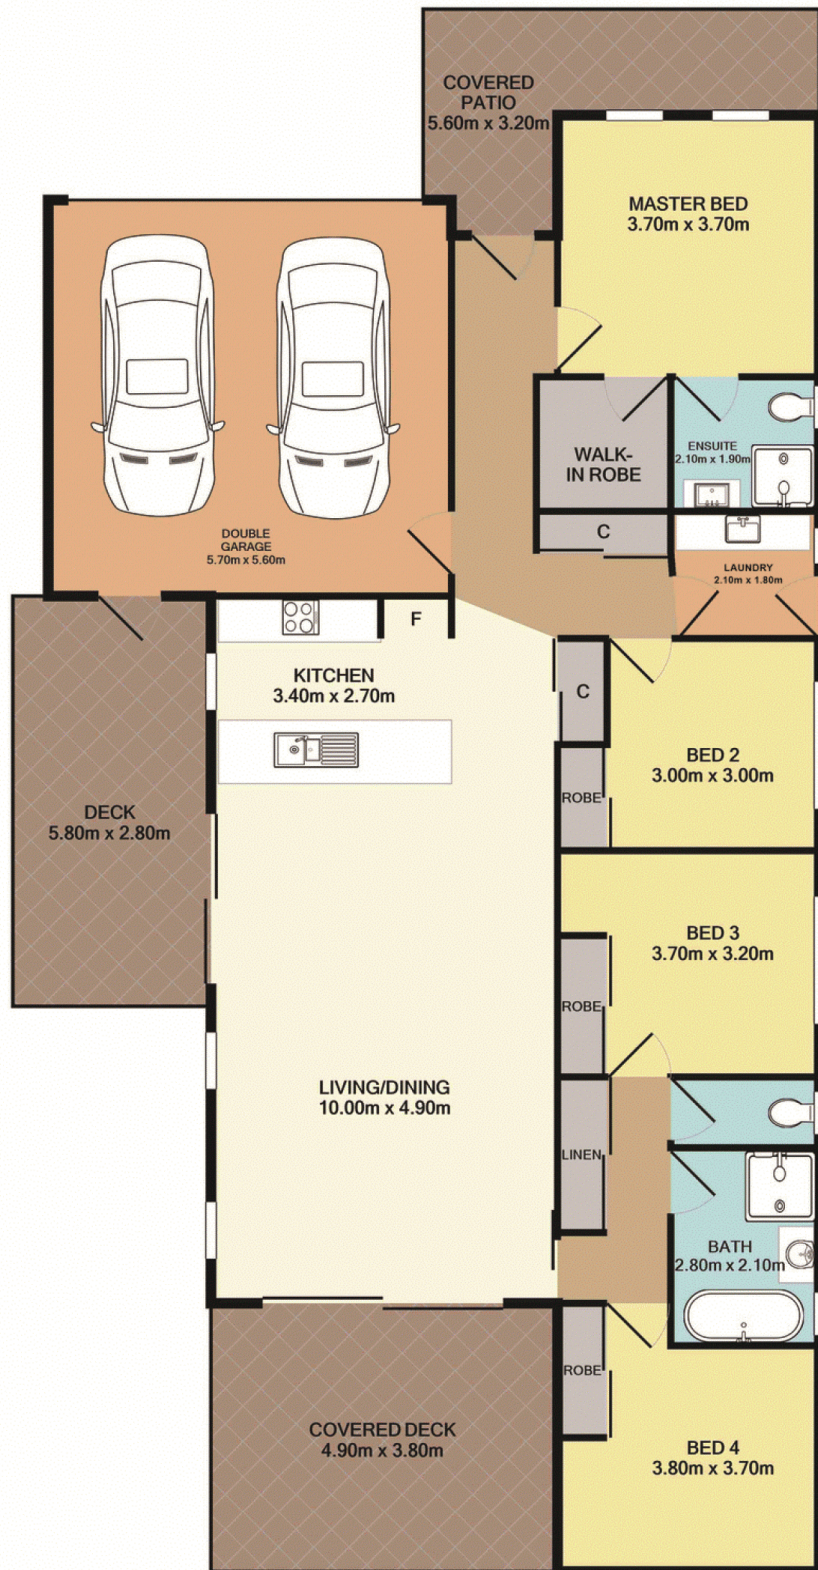

Total Approx. Floor Area 164.8 SQ.M. 1774 SQ.FT.

Measurements are approximate. Not to scale. For illustrative purposes only. Boundaries are approximate.

SITE PLAN

