



10 Braithwaite Road Tacoma NSW

3  1  1 

Positioned on a spacious 1081 sqm block in the sleepy suburb of Tacoma, this property offers a peaceful and relaxing outlook over the rear rural property. It is the ideal home for the young family, first home buyer and investor alike.

In need of a little TLC, the home offers 3 bedrooms, 2 with built-in robes, separate lounge and dining rooms, a functional kitchen with stainless steel appliances, main bathroom with separate bath and a single garage with internal entry.

Outside you will find a large in-ground swimming pool, a generous pool house / sleep out and all the space you need to kick a soccer ball or play some back yard cricket with the family.

Price : \$ 490,000

Land Size : 1081 sqm

View : <https://www.coastwidefn.com.au/sale/nsw/central-coast-region/tacoma/residential/house/5614447>





David Manuelle
02 4353 1999

<https://www.coastwidefn.com.au>

We sell, rent and manage Real Estate, Residential, Lifestyle and Commercial across the Central Coast



10 Braithwaite Road, Tacoma

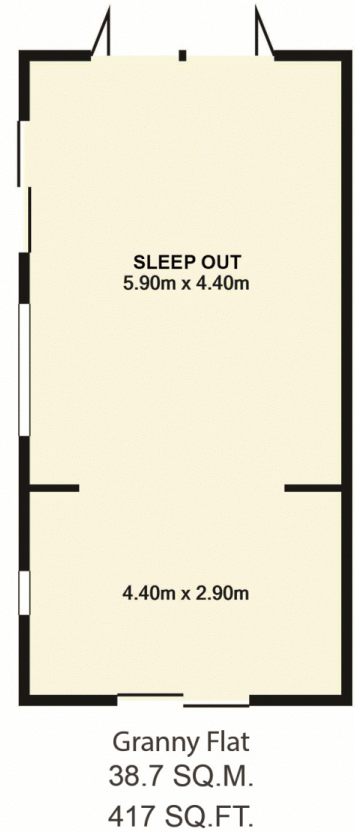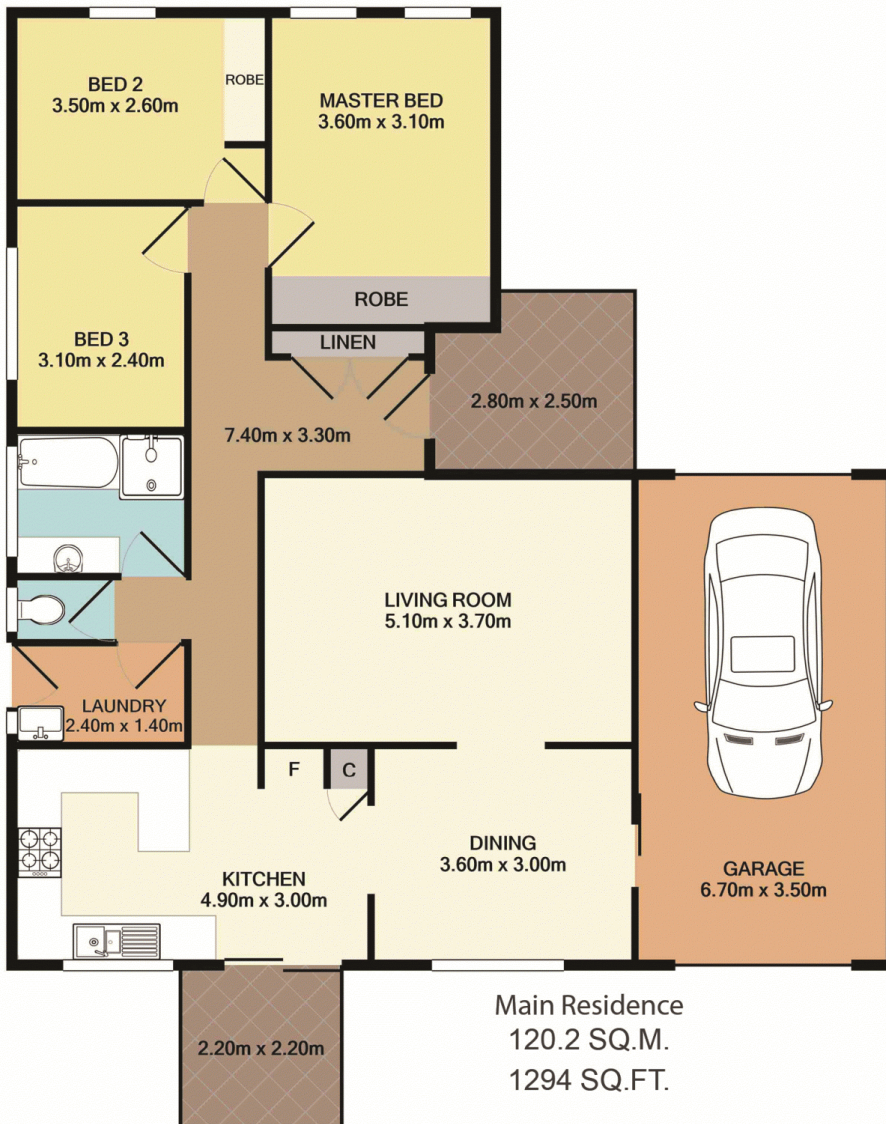


Total Approx. Floor Area 158.9 SQ.M. 1710 SQ.FT.

Measurements are approximate. Not to scale. For illustrative purposes only. Boundaries are approximate.



10 Braithwaite Road, Tacoma

SITE PLAN

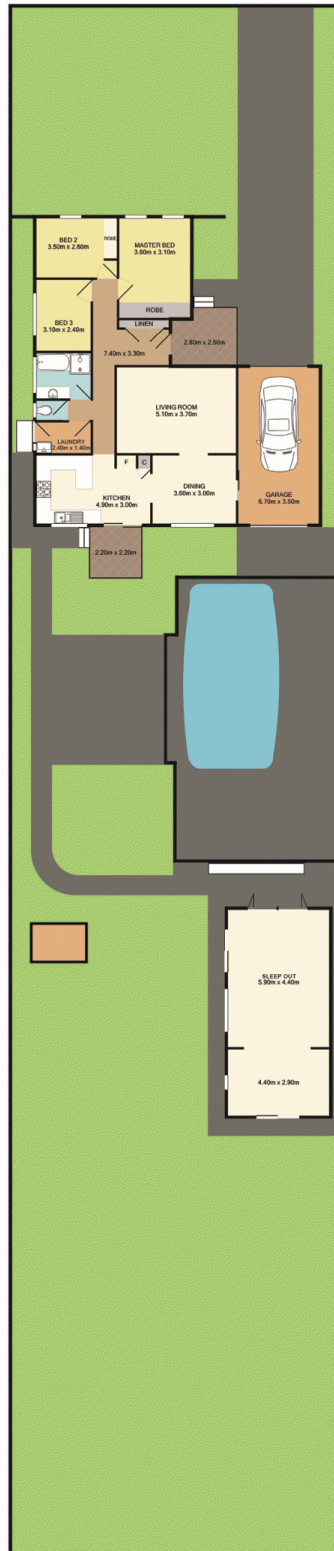

Measurements are approximate. Not to scale. For illustrative purposes only. Boundaries are approximate.