




7A Treeview Place Mardi NSW

3  2  1 

This charming house offers 3 good size bedrooms, 2 with built-in robes, en-suite to the master, spacious 3 way main bathroom, separate lounge and dining rooms, functional kitchen with updated cooktop, split system air conditioning, single lock up garage and a low maintenance yard. The property currently has a great tenant in place and is returning \$400 per week.

Price : \$ 485,000
Land Size : 321 sqm
View : <https://www.coastwidefn.com.au/sale/nsw/central-coast-region/mardi/residential/house/5615226>


All this is within walking distance of Westfield Tuggerah and Tuggerah Station and only a short drive to the M1 Motorway.



David Manuelle
02 4353 1999



7A Treeview Place, Mardi

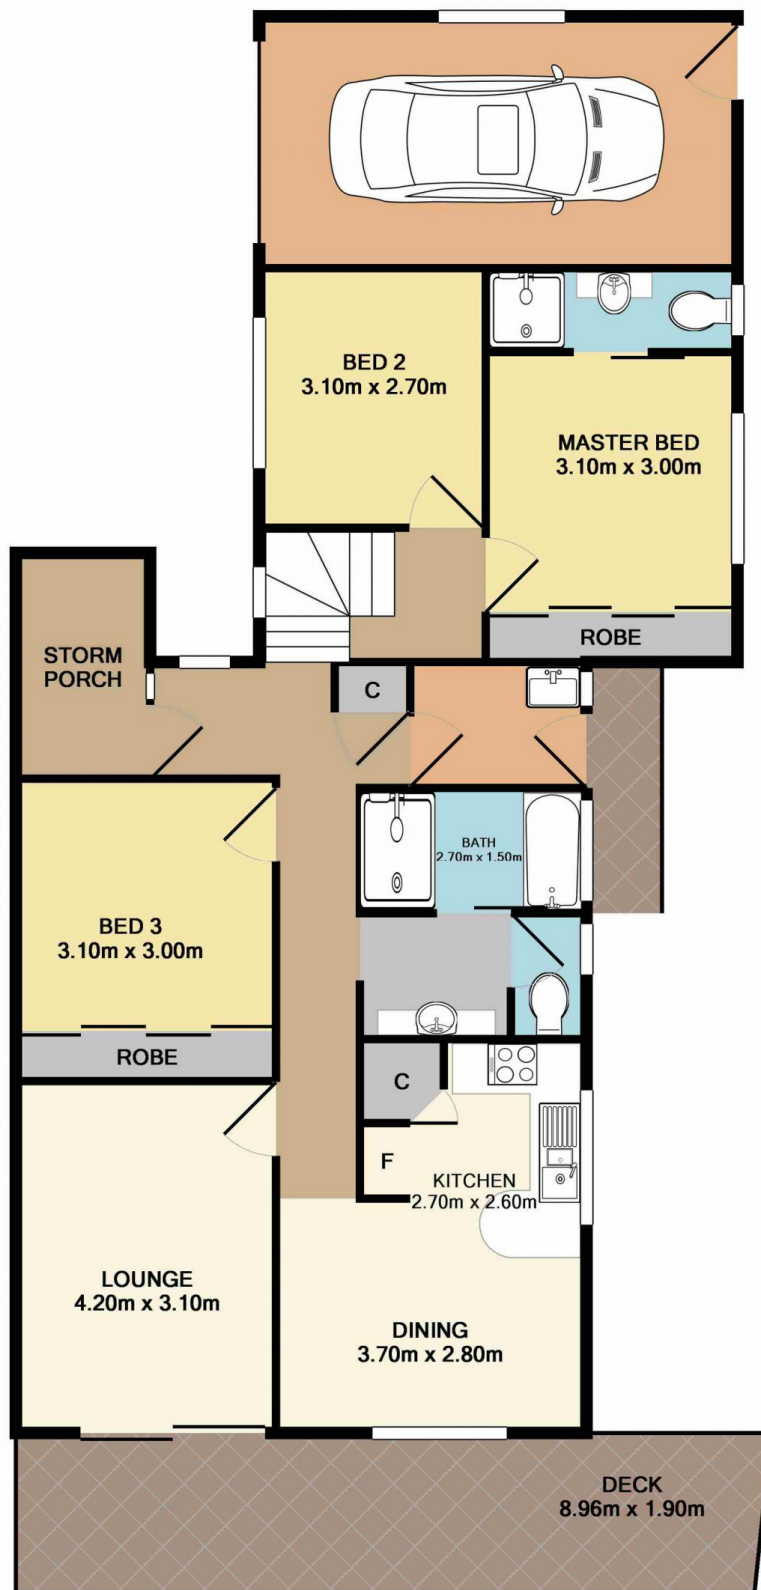

Total Approx. Floor Area 108.5 SQ.M. 1168 SQ.FT.

Measurements are approximate. Not to scale. For illustrative purposes only. Boundaries are approximate.



7A Treeview Place, Mardi

SITE PLAN



Measurements are approximate. Not to scale. For illustrative purposes only. Boundaries are approximate.