



40 Owen Avenue Wyong NSW

3 1 2

Located approximately 1km away from Wyong Station, Wyong Village Plaza and the Wyong Town Centre is this fantastic brick and tile home

The home offers 3 bedrooms, all with built in robes, a tastefully renovated kitchen and bathroom, combined lounge and dining room, split system air conditioning, under cover entertaining area, tandem carport and a fully fenced yard.

Currently returning \$360 per week, this property is very suitable for the investor or first home buyer.

For a free information e-book on this property, text "40OWEN" to 0429 272 028.


Price : \$ 400,000
Land Size : 575 sqm
View : <https://www.coastwidefn.com.au/sale/nsw/central-coast-region/wyong/residential/house/5623853>



David Manuelle
02 4353 1999

<https://www.coastwidefn.com.au>

We sell, rent and manage Real Estate, Residential, Lifestyle and Commercial across the Central Coast

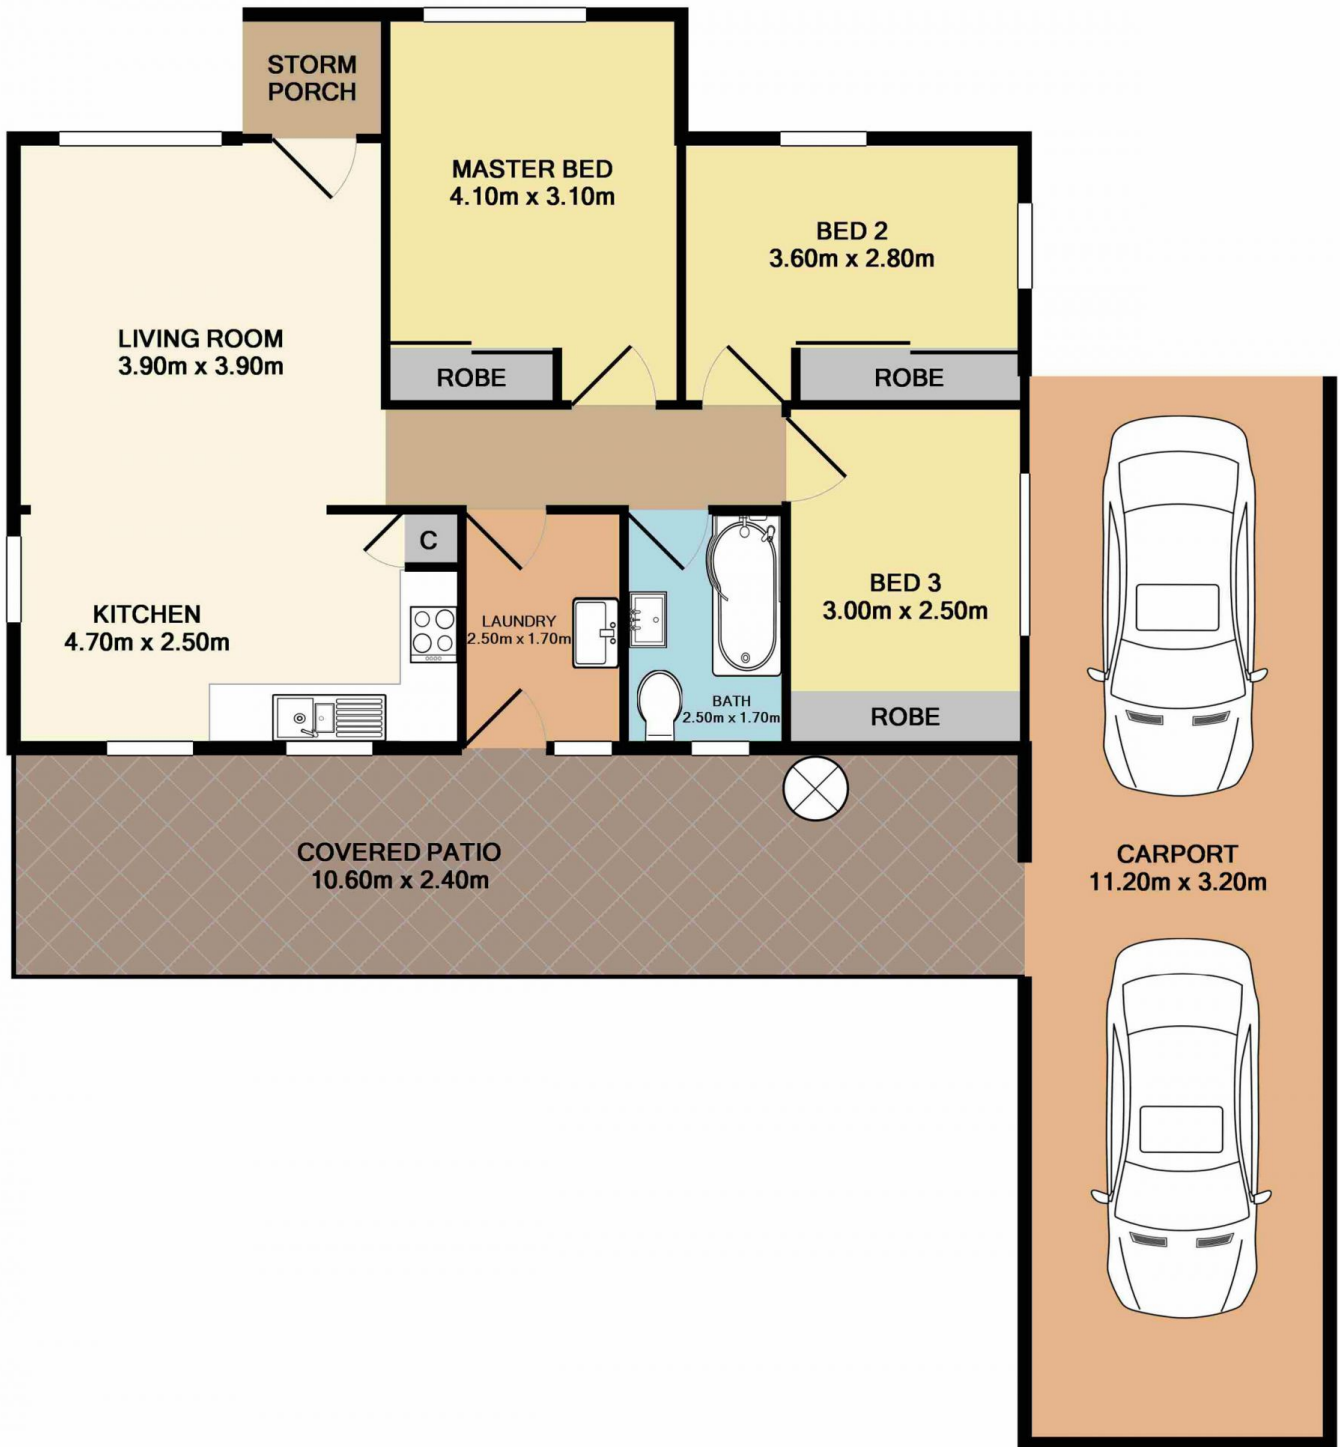

Total Approx. Floor Area 118.7 SQ.M. 1277 SQ.FT.

Measurements are approximate. Not to scale. For illustrative purposes only. Boundaries are approximate.

SITE PLAN

