



## 5 Frank Avenue Wadalba NSW

4 2 2

This fantastic home is located on a quiet street, set amongst other quality homes and is ideal for the home buyer and investor alike.

Offering 4 generous bedrooms, master with walk in robe and en-suite, 2 separate living zones, modern kitchen with stainless steel appliances, split system air conditioning, internal entry from the double garage and a spacious back yard.

Investors can expect a return of \$515.00 - \$530.00 per week.


**Price** : \$ 580,000  
**Land Size** : 542.4 sqm  
**View** : <https://www.coastwidefn.com.au/sale/nsw/central-coast-region/wadalba/residential/house/5623873>



**David Manuelle**  
**02 4353 1999**

<https://www.coastwidefn.com.au>

We sell, rent and manage Real Estate, Residential, Lifestyle and Commercial across the Central Coast

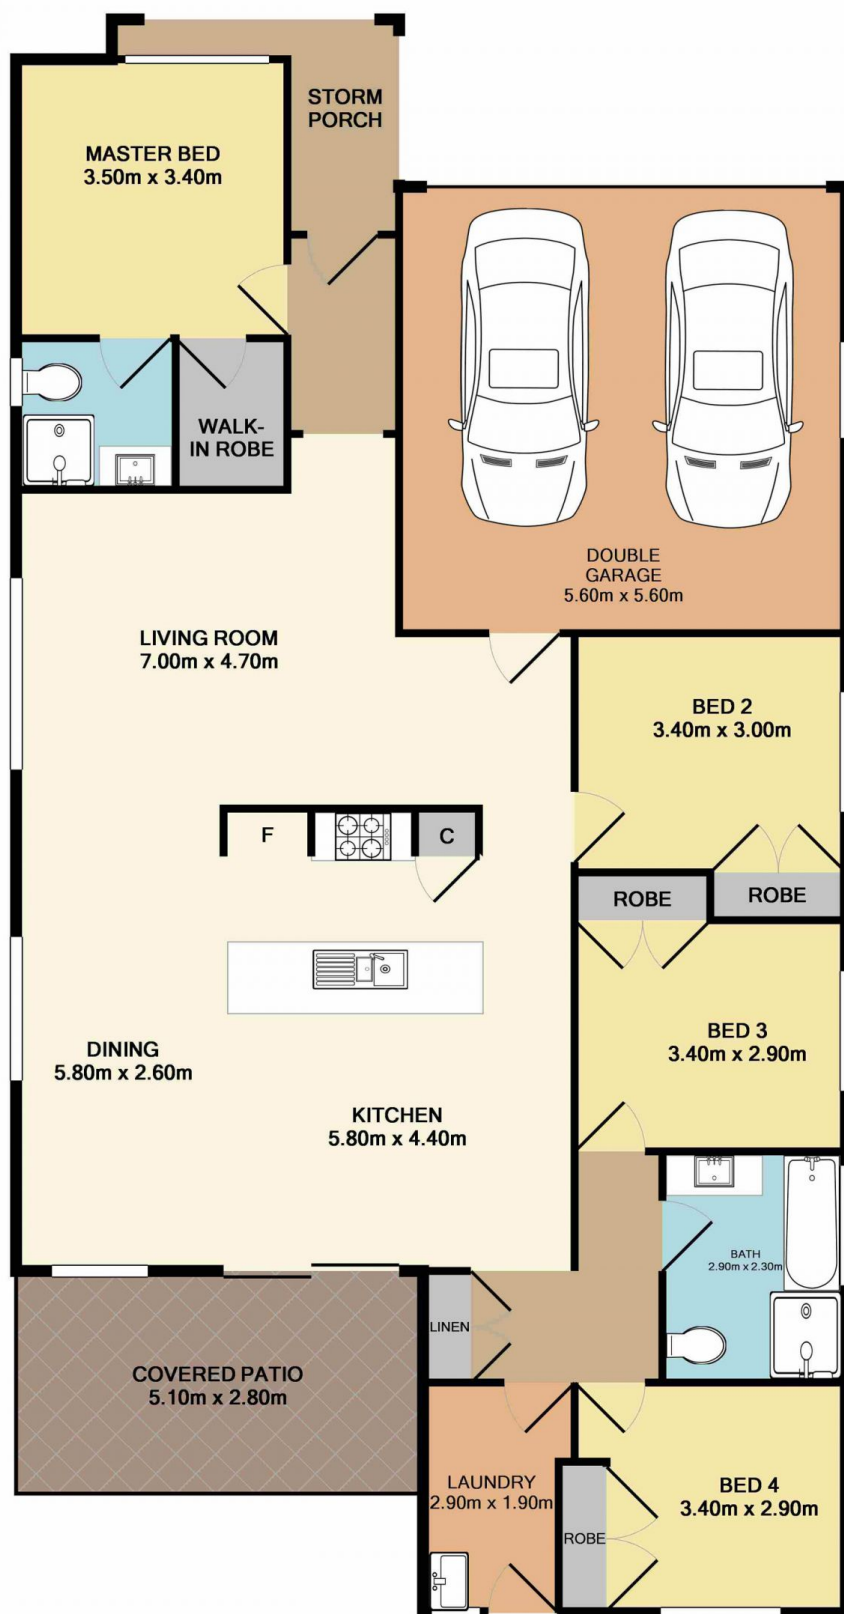

Total Approx. Floor Area 173.7 SQ.M. 1870 SQ.FT.

Measurements are approximate. Not to scale. For illustrative purposes only. Boundaries are approximate.

## SITE PLAN

