



32A Phyllis Avenue Kanwal NSW

6 3 2

Spaciously spread out over a huge 849 sqm block and immaculately presented inside and out, this stunning family home is sure to impress!

Offering 5 spacious bedrooms all with built in robes, 4 large living areas including 2 lounge rooms, dining room and a family room off the well-appointed kitchen, a second smaller kitchen toward the front of the home, 2 modern bathrooms, 2 split system air conditioners and a double garage with internal entry.

Outside you will find a stunning pool area with an in ground swimming pool, an undercover entertaining area and BBQ kitchen set up. There is also a 2nd undercover entertaining area and a teenage retreat which has a large bedroom with built in robes and a near new bathroom.

Price : \$ 685,000
Land Size : 849 sqm
View : <https://www.coastwidefn.com.au/sale/nsw/central-coast-region/kanwal/residential/house/5623895>



David Manuelle
02 4353 1999

<https://www.coastwidefn.com.au>


We sell, rent and manage Real Estate, Residential, Lifestyle and Commercial across the Central Coast



Total Approx. Floor Area 273.1 SQ.M. 2940 SQ.FT.

Measurements are approximate. Not to scale. For illustrative purposes only. Boundaries are approximate.

SITE PLAN

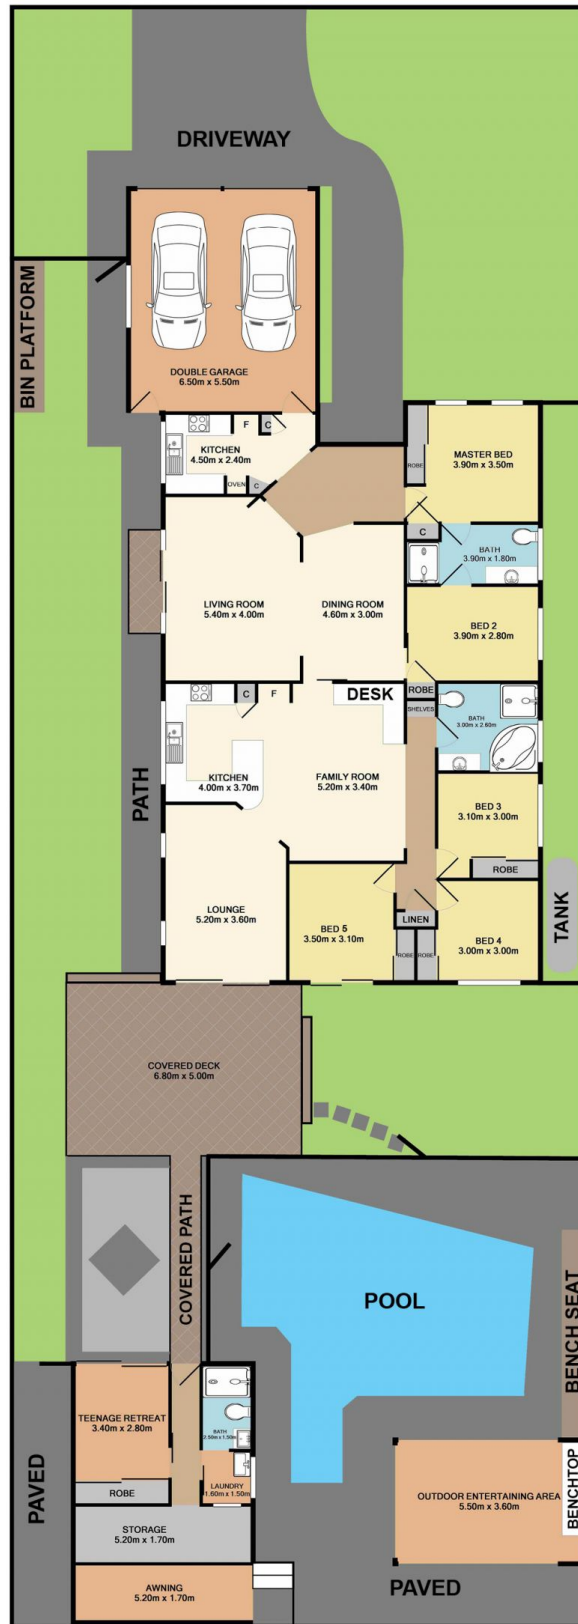

Measurements are approximate. Not to scale. For illustrative purposes only. Boundaries are approximate.