



## 21 Bangalay Close Blue Haven NSW

4 2 2

Surrounded by quality homes in a popular pocket of Blue Haven is this fantastic property.

The home offers 4 generous bedrooms, master with walk in robe and en-suite, separate lounge, dining and family rooms, a well-appointed kitchen, double lock up garage and spacious yard.

With a current rental return of \$470.00 per week and great tenants in place, this is a fantastic opportunity to start or expand your investment portfolio.


**Price** : \$ 540,000  
**Land Size** : 526 sqm  
**View** : <https://www.coastwidefn.com.au/sale/nsw/central-coast-region/blue-haven/residential/house/5623922>



**David Manuelle**  
**02 4353 1999**

<https://www.coastwidefn.com.au>

We sell, rent and manage Real Estate, Residential, Lifestyle and Commercial across the Central Coast

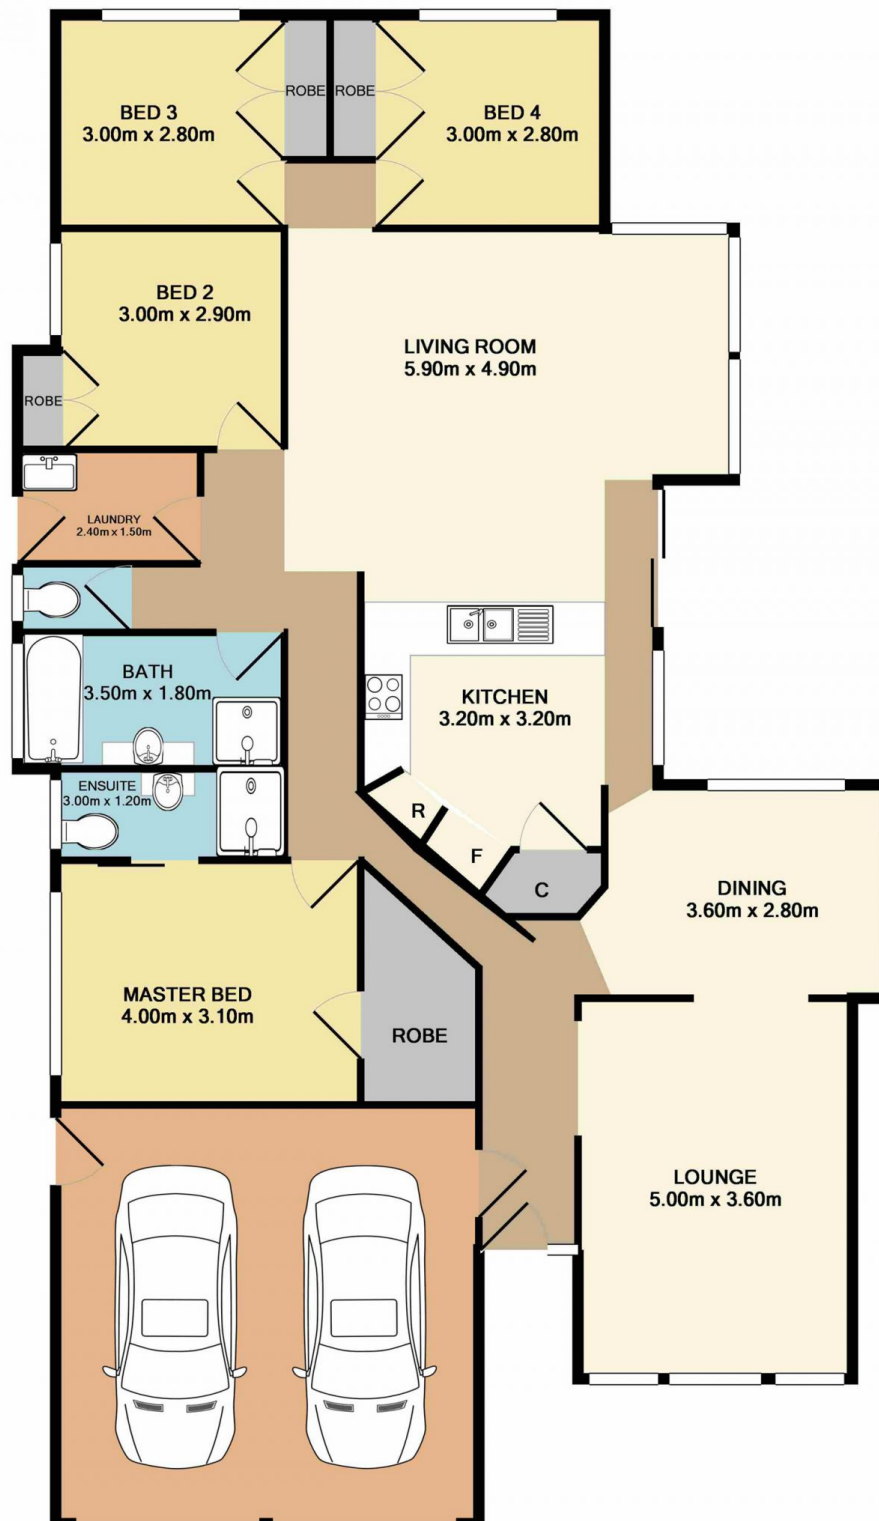

Total Approx. Floor Area 175 SQ.M. 1884 SQ.FT.

Measurements are approximate. Not to scale. For illustrative purposes only. Boundaries are approximate.

## SITE PLAN

