



44b Warner Avenue Wyong NSW

3 1 1

Only 5 years old and conveniently located a short walk to Wyong Station, shops and CBD this is an ideal home or investment property.

The modern brick and tile home features 3 bedrooms, separate lounge and dining rooms, single garage with internal access, a sundrenched entertaining deck and a private fully fenced yard.

The expected rent return is \$380-\$400 per week.

Whether you are looking for your 1st home, an investment property or are looking to downsize this is a great home in a top location.

The location provides easy walking access to rail, shopping, parks & sporting fields and local schools.


Price : \$ 440,000
Land Size : 472.4 sqm
View : <https://www.coastwidefn.com.au/sale/nsw/central-coast-region/wyong/residential/house/5623925>



Adrian Simpson
02 4353 1999



David Manuelle
02 4353 1999

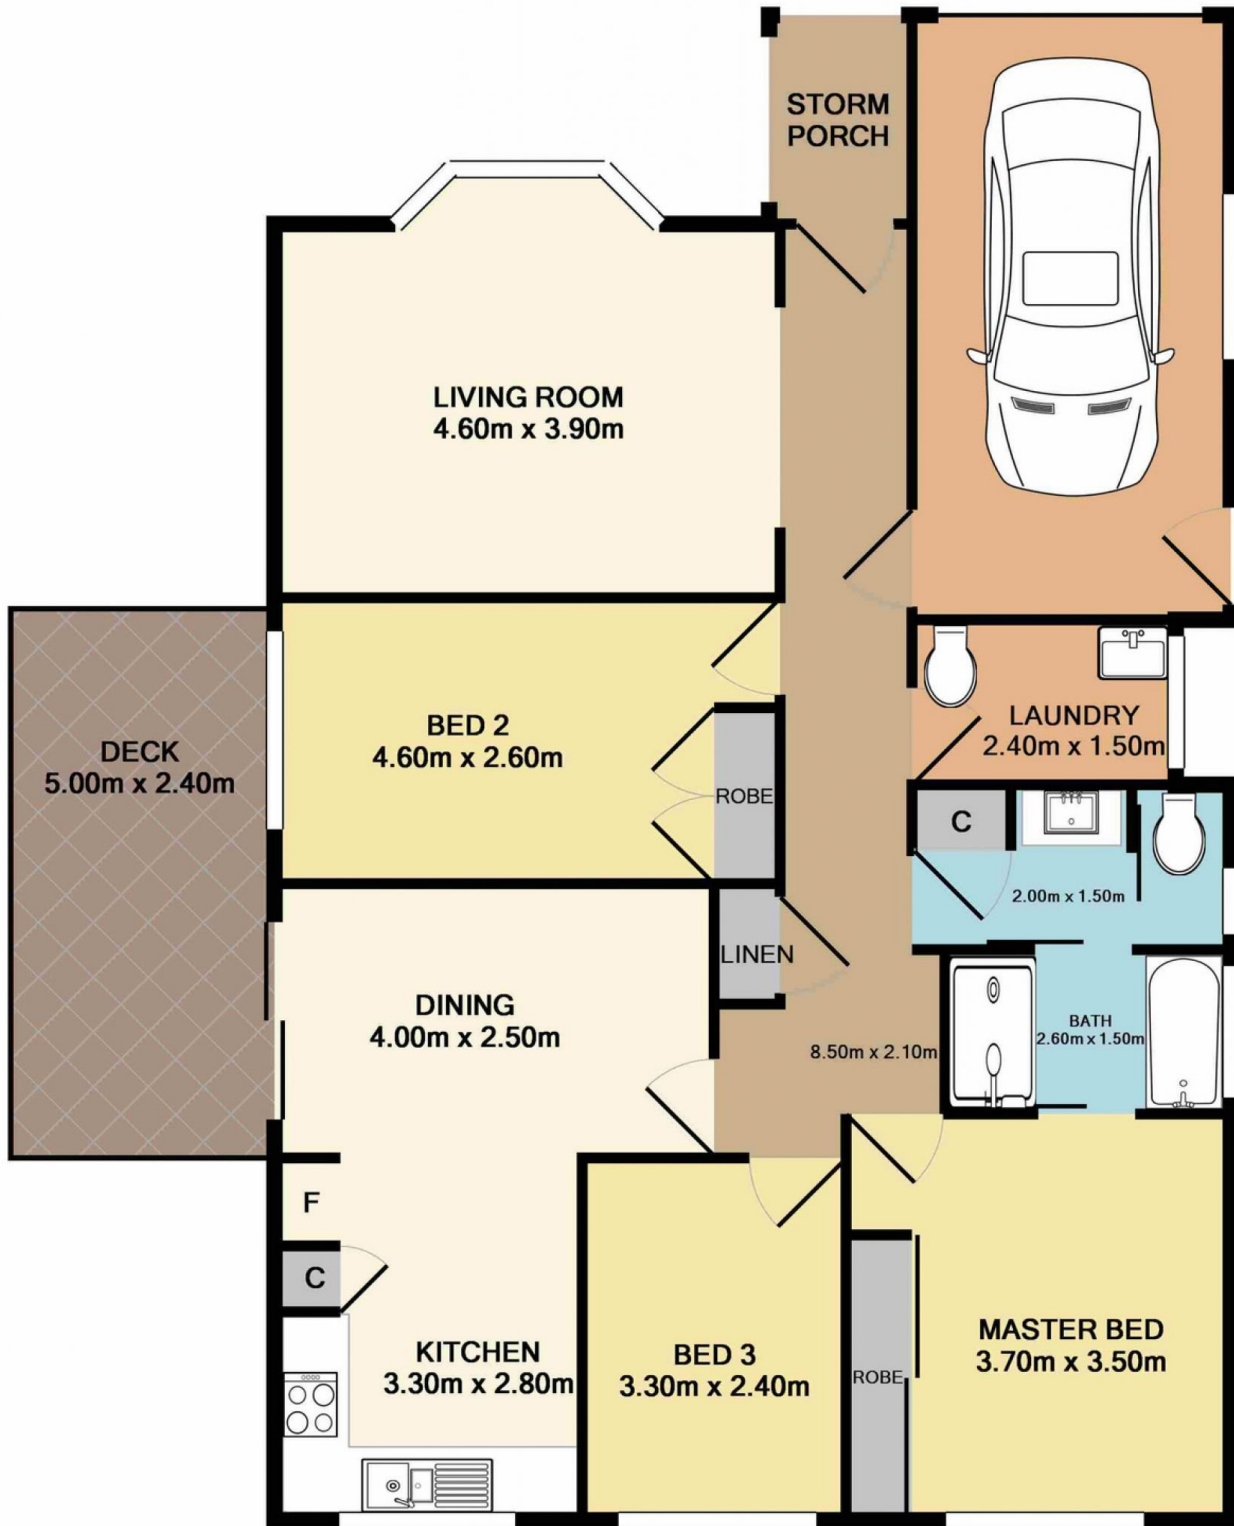

Total Approx. Floor Area 110.8 SQ.M. 1193 SQ.FT.

Measurements are approximate. Not to scale. For illustrative purposes only. Boundaries are approximate.

SITE PLAN

