



## 50 Dampier Boulevarde Killarney Vale NSW

3 1 1

What an opportunity to purchase a delightful home with plenty of added value in a great neighborhood.

The single story brick and tile home enjoys an elevated position and consists of 3 bedrooms all with built in robes, spacious lounge, separate dining room off the functional kitchen, a large sunroom and a generous bathroom with separate toilet.

Other features include: Single garage with remote door and drive through access, 3 air conditioning systems, roller shutters and a large fully fenced backyard.

**Price** : \$ 565,000  
**Land Size** : 550 sqm  
**View** : <https://www.coastwidefn.com.au/sale/nsw/central-coast-region/killarney-vale/residential/house/5623995>




**David Manuelle**  
02 4353 1999



**Adrian Simpson**  
02 4353 1999

<https://www.coastwidefn.com.au>

We sell, rent and manage Real Estate, Residential, Lifestyle and Commercial across the Central Coast

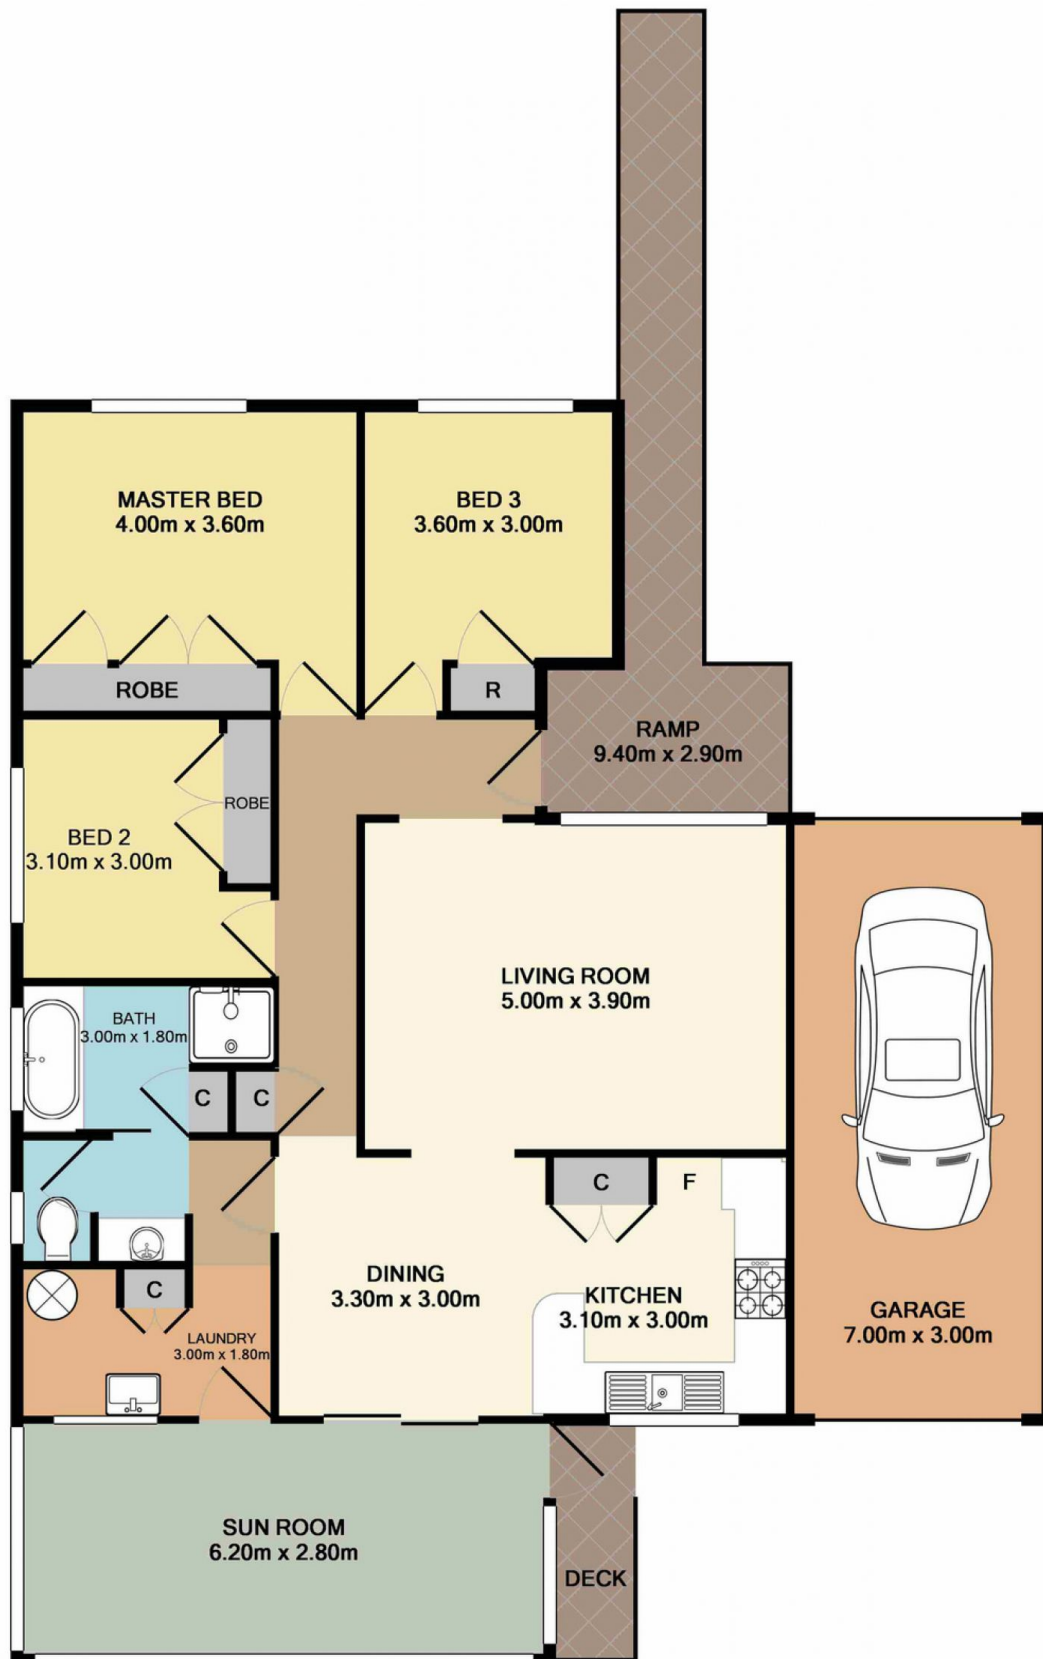

Total Approx. Floor Area 144.2 SQ.M. 1552 SQ.FT.

Measurements are approximate. Not to scale. For illustrative purposes only. Boundaries are approximate.

## SITE PLAN

