



38 Jean Avenue Berkeley Vale NSW

3 1 1

Set on a 651 sqm block this delightful home will make an ideal 1st home or investment property.

Freshly painted throughout, the home features 3 bedrooms with robes in the main, a comfortable living room, neat functional kitchen and a covered outdoor entertaining area at the rear.

The home comes complete with air conditioning, carport, garden shed and a private fully fenced yard. Enjoying a corner position with a wide street frontage there is plenty of room to expand and grow.

The ideal location is close to all amenities, only a short stroll to the park, playground facilities, school and lake.

Investors can expect a return of \$420 - \$430 per week.


Price : \$ 495,000
Land Size : 651 sqm
View : <https://www.coastwidefn.com.au/sale/nsw/central-coast-region/berkeley-vale/residential/house/5624014>



Adrian Simpson
02 4353 1999

<https://www.coastwidefn.com.au>

We sell, rent and manage Real Estate, Residential, Lifestyle and Commercial across the Central Coast

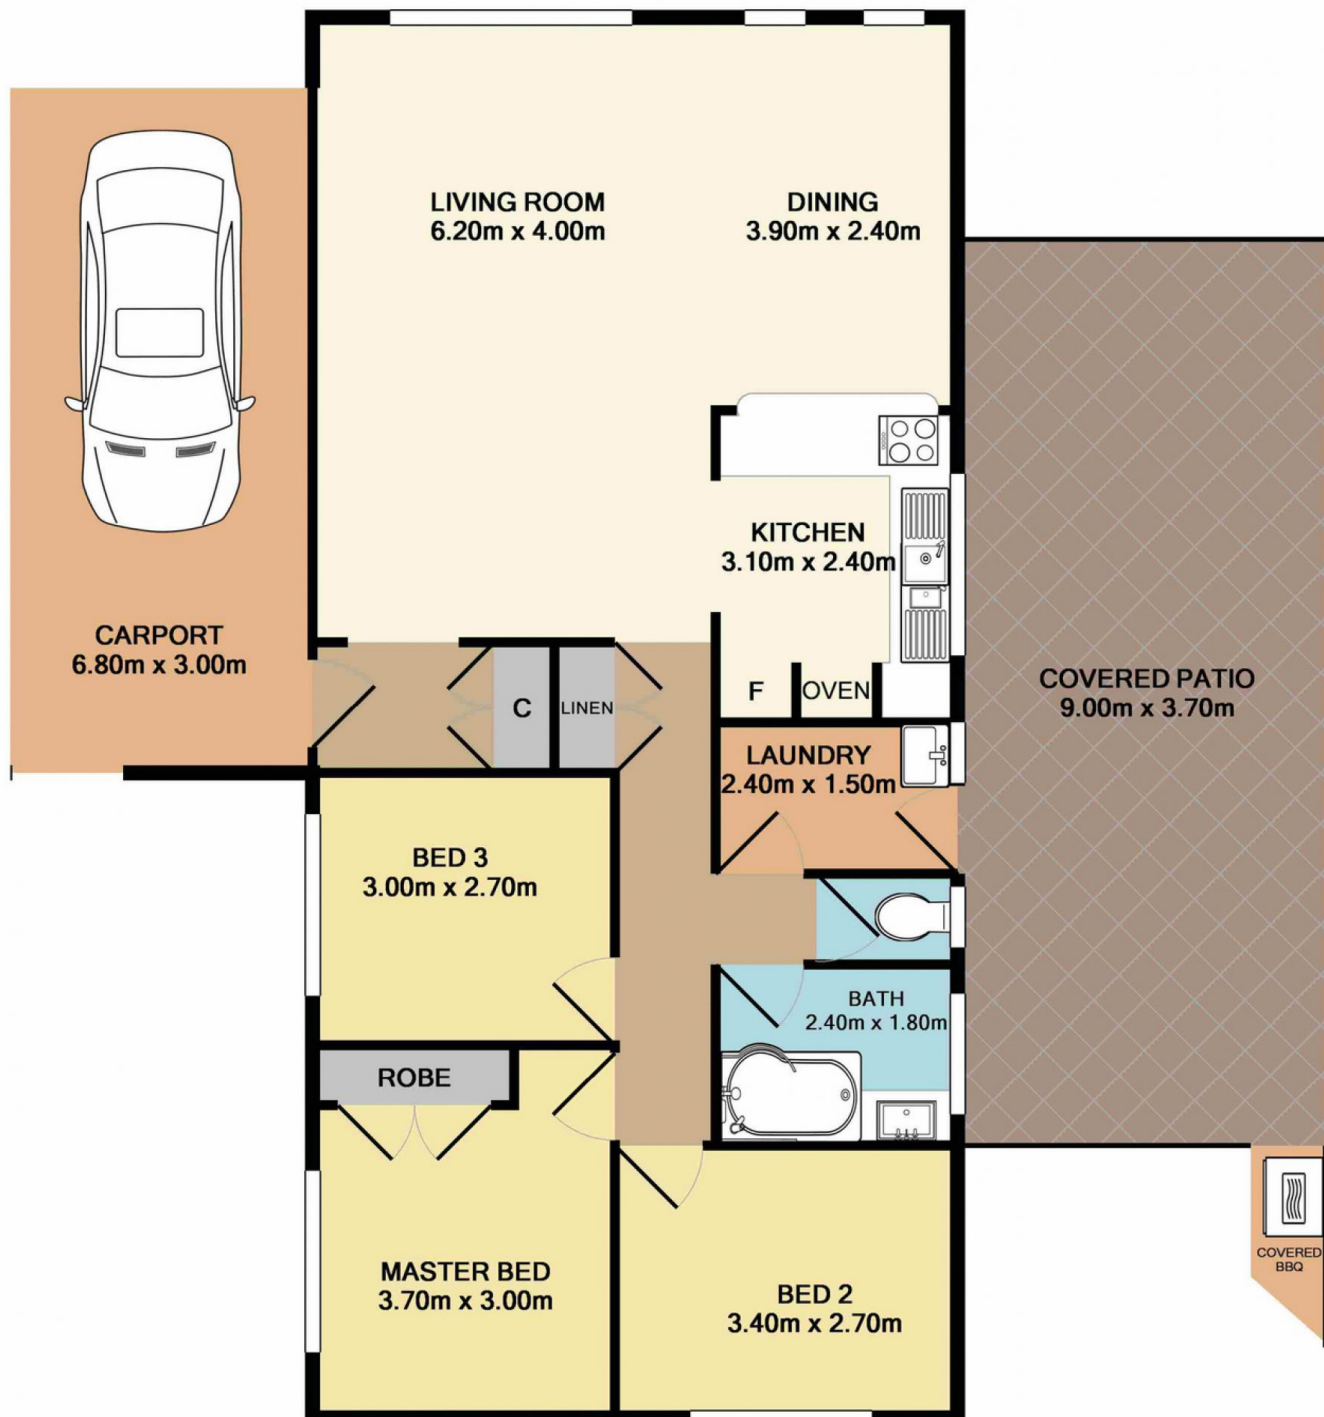

Total Approx. Floor Area 110.7 SQ.M. 1191 SQ.FT.

Measurements are approximate. Not to scale. For illustrative purposes only. Boundaries are approximate.

SITE PLAN

