



22 Myrna Road Wyongah NSW

3  1  1 

This beautiful 3 bedroom home is ideally located in a quiet street and is only a short stroll from local shops and the beautiful Tuggerah Lake.

The home offers:

3 bedrooms, 2 with built in robes, modern bathroom with stunning freestanding bath, combined lounge and dining room off the well-appointed kitchen, split system air conditioning, a single carport with attached workshop/storage area, fully landscaped gardens and a swim spa!

Price : \$ 450,000

Land Size : 431.2 sqm


View : <https://www.coastwidefn.com.au/sale/nsw/central-coast-region/wyongah/residential/house/5624016>



David Manuelle
02 4353 1999

<https://www.coastwidefn.com.au>

We sell, rent and manage Real Estate, Residential, Lifestyle and Commercial across the Central Coast

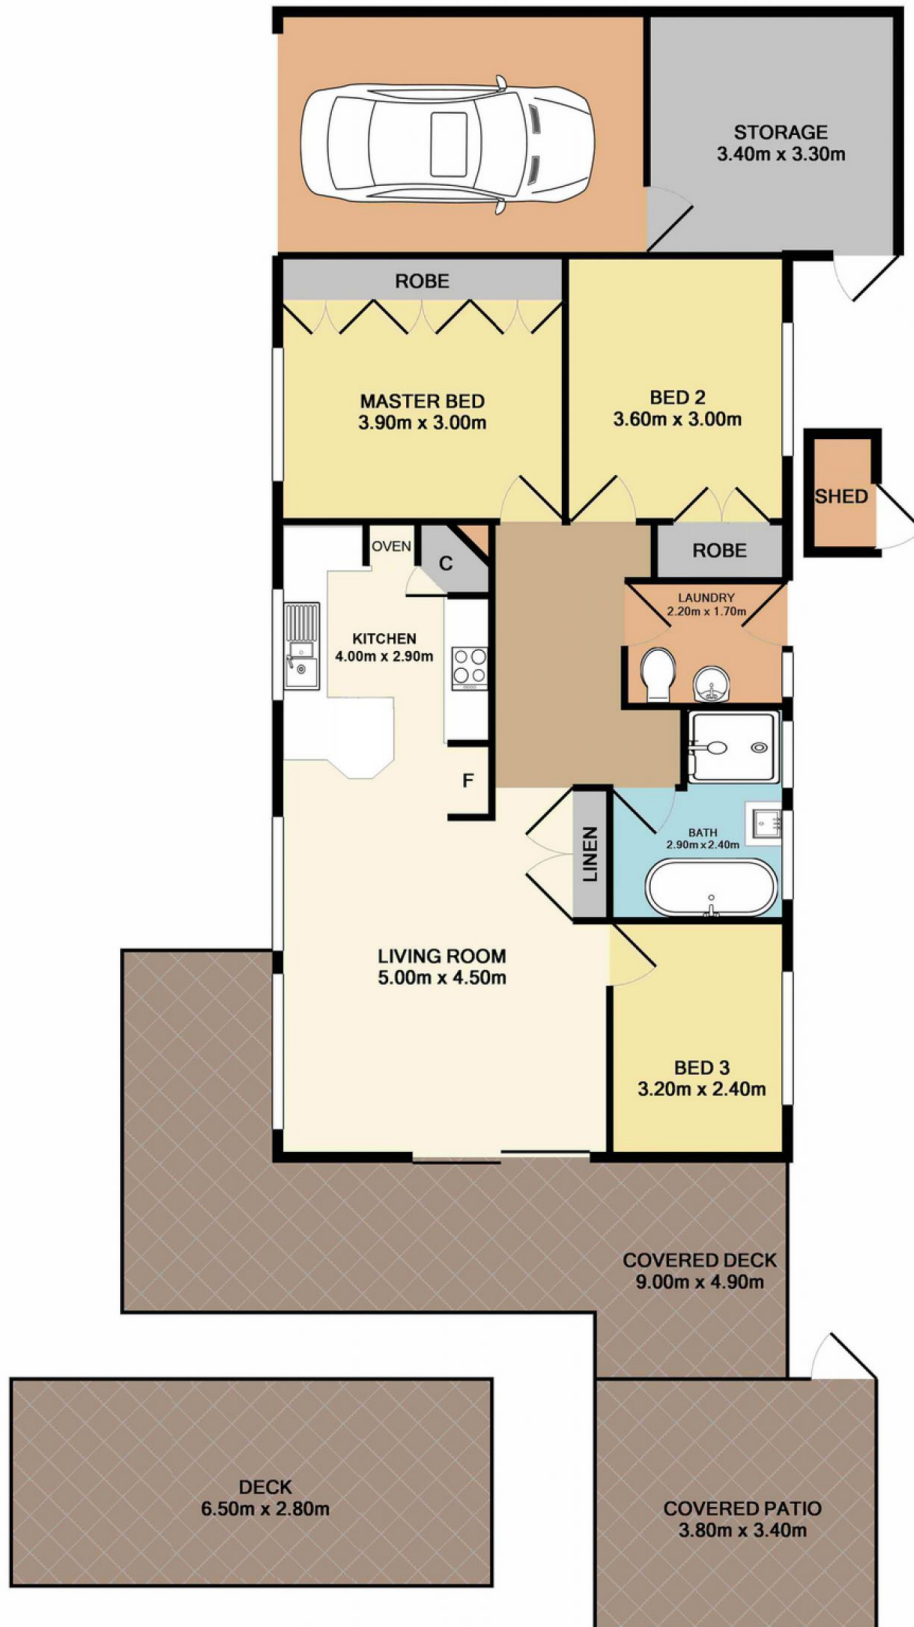

Total Approx. Floor Area 129.6 SQ.M. 1395 SQ.FT.

Measurements are approximate. Not to scale. For illustrative purposes only. Boundaries are approximate.

SITE PLAN

