



13 Chapman Avenue Wyong NSW

3 1 2

Immaculately presented inside and out, and located within 700m of local shops and schools, this stunning property is a must see!

The home offers, 3 bedrooms, all with built in robes and ceiling fans, a spacious lounge room, functional bathroom, dining area off the kitchen and a large family room.

Other features include: Single garage and carport, fully fenced yard, 3 split system air conditioners, 2 toilets, plantation shutters, security shutters and a 7 panel solar system.


Price : \$ 430,000
Land Size : 581.7 sqm
View : <https://www.coastwidefn.com.au/sale/nsw/central-coast-region/wyong/residential/house/5624025>



David Manuelle
02 4353 1999

<https://www.coastwidefn.com.au>

We sell, rent and manage Real Estate, Residential, Lifestyle and Commercial across the Central Coast

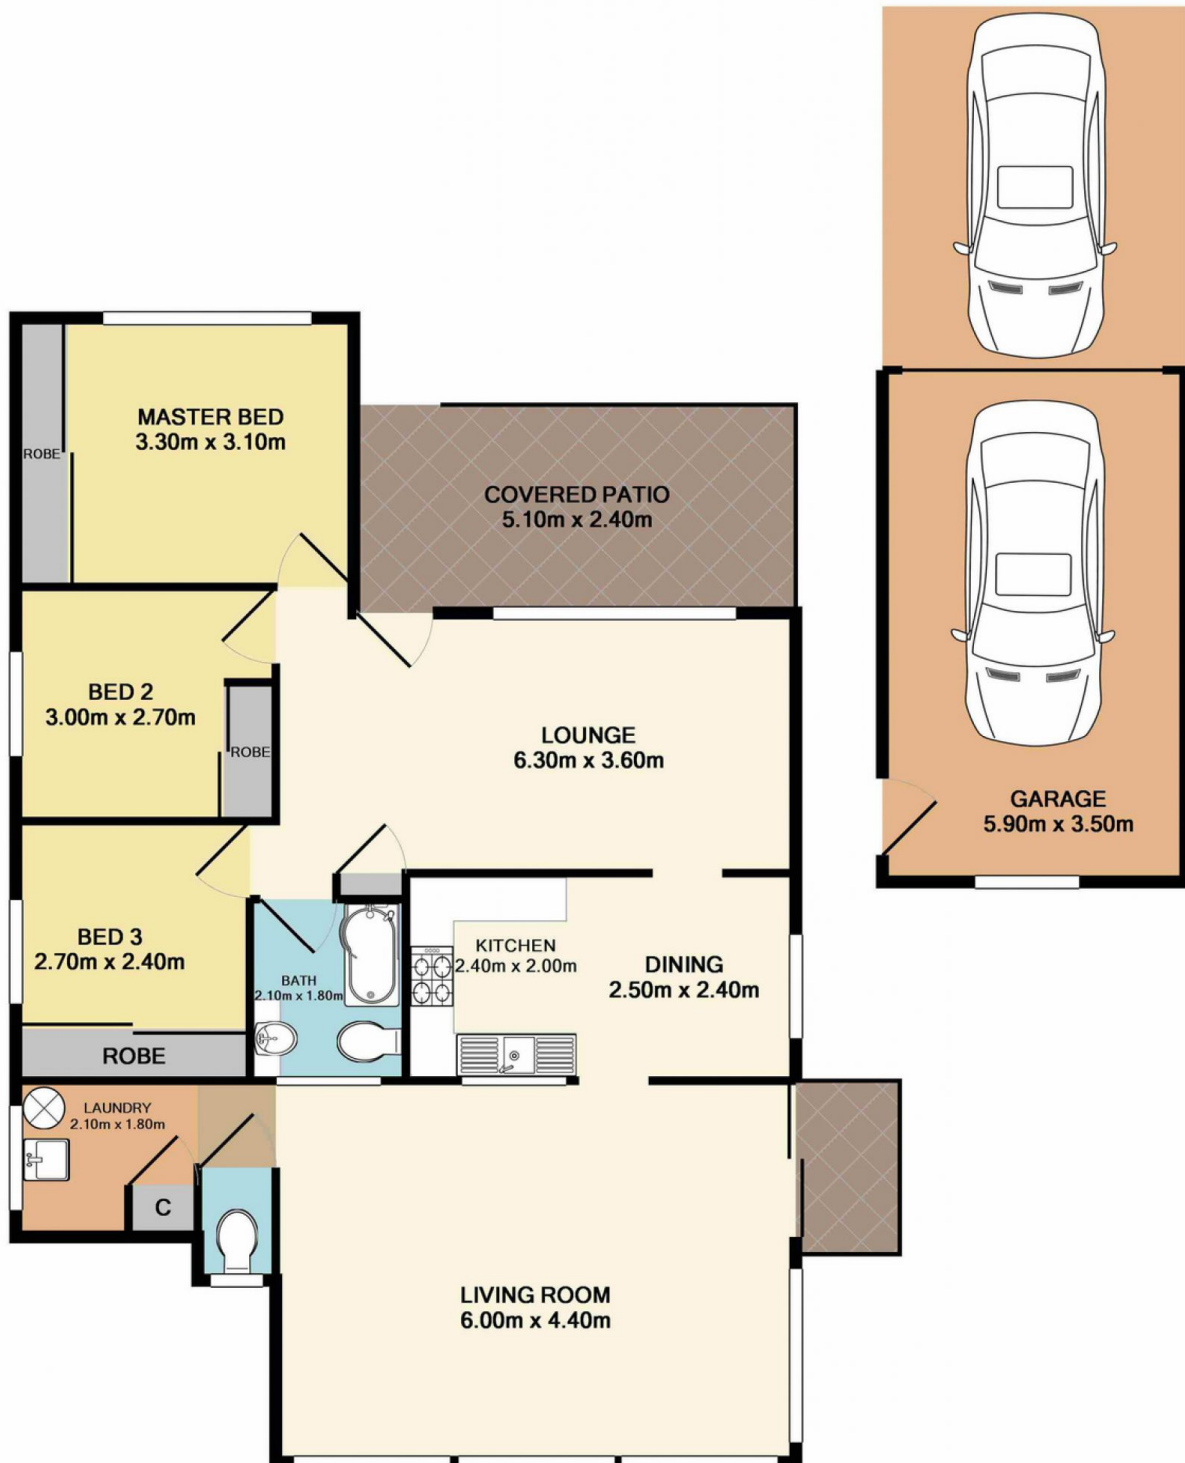

Total Approx. Floor Area 129.5 SQ.M. 1394 SQ.FT.

Measurements are approximate. Not to scale. For illustrative purposes only. Boundaries are approximate.

SITE PLAN

