



68B Alison Road Wyong NSW

2 1 1

This torrens titled house is an ideal opportunity for those looking to get in to the market, downsize or invest. Set in the heart of town, this is a single level, brick and tile home.

The home is neat, tidy and freshly painted throughout. Offering 2 bedrooms with new carpet, separate lounge with a dining area off the kitchen, and an attached garage with laundry and internal access. Complete with a covered entertaining area, established gardens and a private fully fenced yard.

The prime location is within walking distance to Wyong Station (600m), Wyong Shopping Centre (400m), Wyong Primary School (1.7km) and Wyong High School (across the road).


Price : \$ 390,000
Land Size : 472 sqm
View : <https://www.coastwidefn.com.au/sale/nsw/central-coast-region/wyong/residential/house/5624047>



Michael Eslick
 0402 810 831

<https://www.coastwidefn.com.au>

We sell, rent and manage Real Estate, Residential, Lifestyle and Commercial across the Central Coast

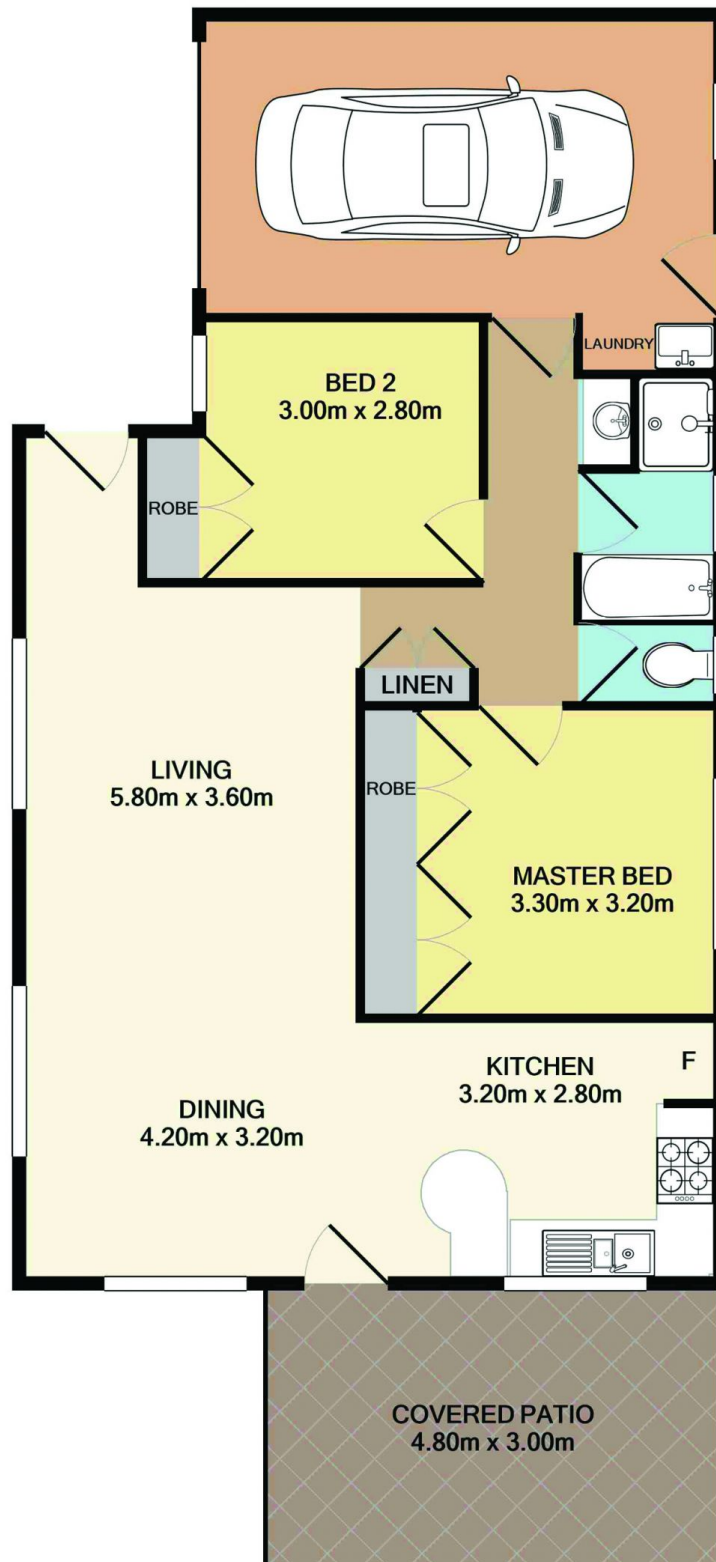

Total Approx. Floor Area 90.8 SQ.M. 977 SQ.FT.

Measurements are approximate. Not to scale. For illustrative purposes only. Boundaries are approximate.

SITE PLAN

