



#### 4 Ingram Street Wyong NSW

3  1  2 

This impressive single storey home is set in a quiet cul-de-sac only a short walk to Wyong's shopping precinct, train station and schools.

Immaculately presented the home features 3 generous bedrooms, a spacious lounge with air conditioning, separate dining off the kitchen, sunroom plus an enclosed deck, double length carport, a private and fully fenced backyard all on a 594 sqm block.

The property also features:

- Water tank and pump
- Polished floorboards throughout the living areas
- New carpet to the bedrooms
- Garden shed
- Ramps for disabled access


**Price** : \$ 429,000  
**Land Size** : 594 sqm  
**View** : <https://www.coastwidefn.com.au/sale/nsw/central-coast-region/wyong/residential/house/5624067>



**Adrian Simpson**  
02 4353 1999

<https://www.coastwidefn.com.au>

We sell, rent and manage Real Estate, Residential, Lifestyle and Commercial across the Central Coast

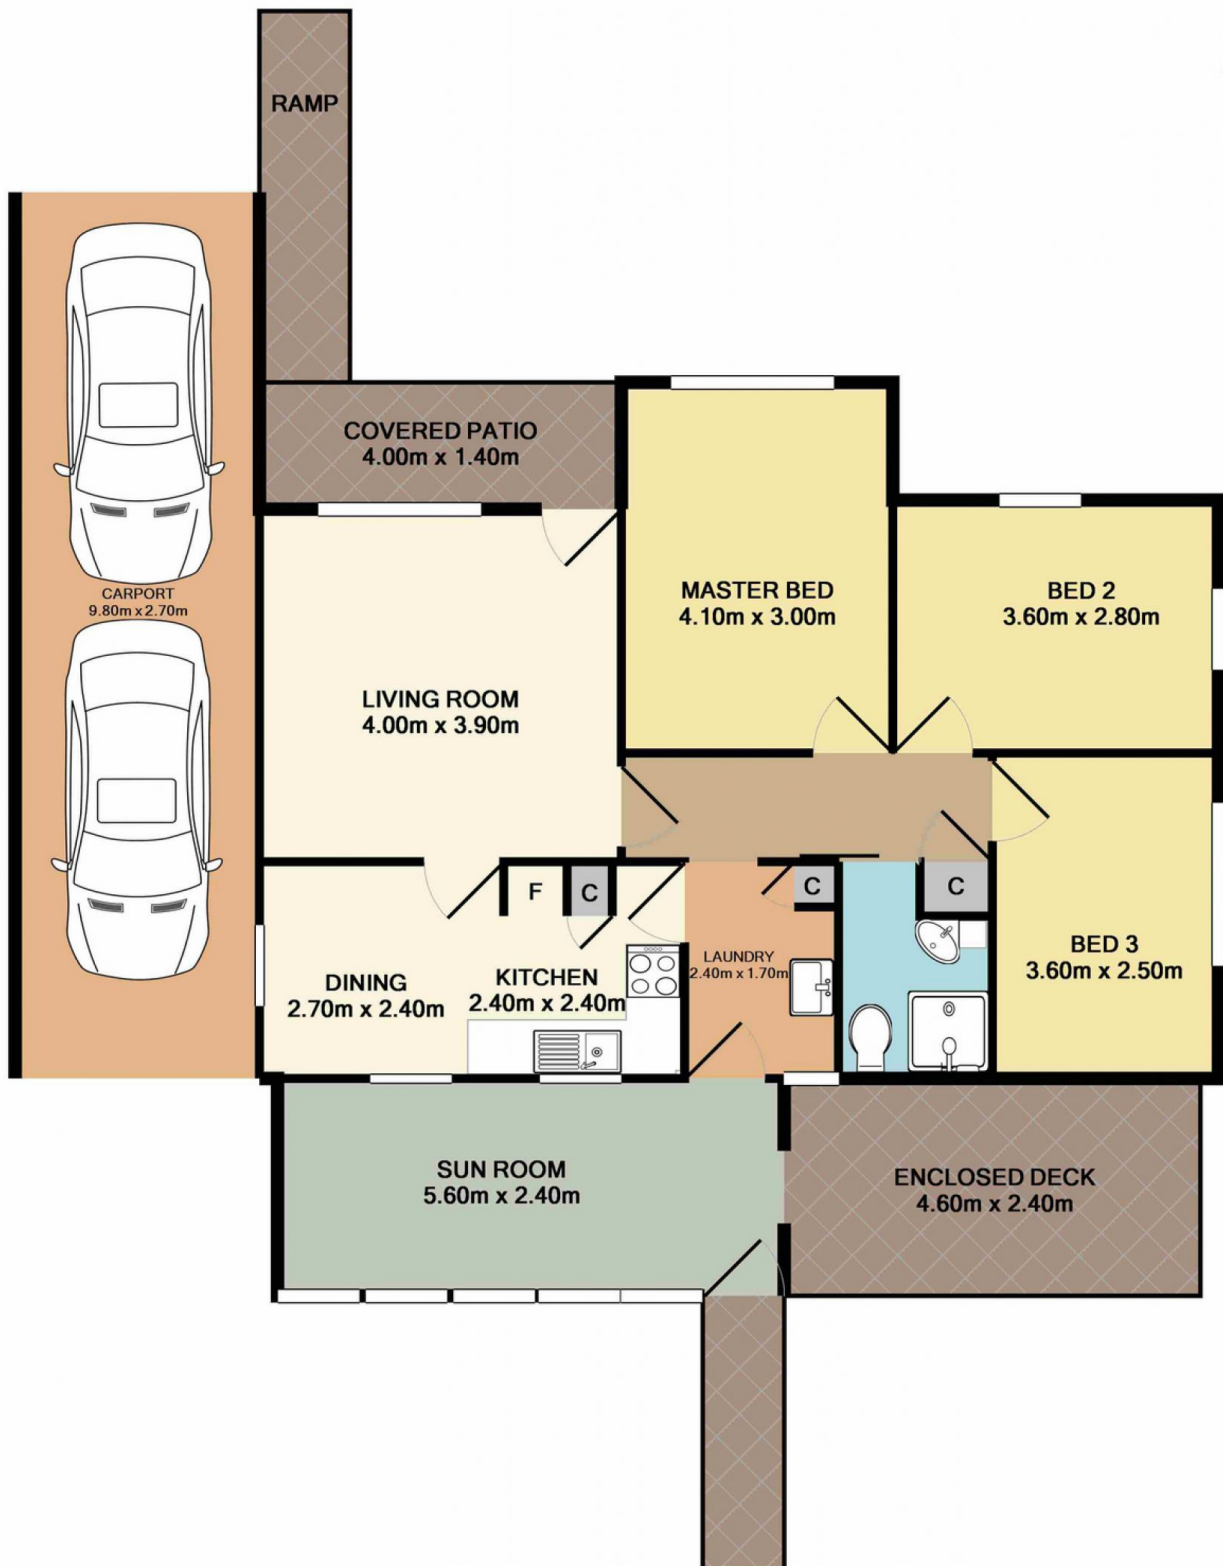

Total Approx. Floor Area 120.2 SQ.M. 1294 SQ.FT.

Measurements are approximate. Not to scale. For illustrative purposes only. Boundaries are approximate.

## SITE PLAN

