



61 McDonagh Road Wyong NSW

3 2 3

Located on the picturesque Wyong River is this rare opportunity to enter the waterfront market.

The property itself is a very generous & private 2238 sqm (approx.) block & offers its own private boat ramp, a sea wall, huge in ground swimming pool & a modest 3 bedroom home.

The home consist of a large light filled sun room, lounge with fire place, dining room off the kitchen, 3 bedrooms, 2 with built in robes, 2 bathrooms, 2 large decks, one at the front looking over the river and the other at the rear looking over the property and pool, a 3 car tandem garage, a cellar and a storage room.

To receive your free information e-book on this property please sms '61MCDONAGH' to 0429 272 028


Price : \$ 790,000
Land Size : 2248 sqm
View : <https://www.coastwidefn.com.au/sale/nsw/central-coast-region/wyong/residential/house/5624147>




David Manuelle
02 4353 1999

<https://www.coastwidefn.com.au>

We sell, rent and manage Real Estate, Residential, Lifestyle and Commercial across the Central Coast

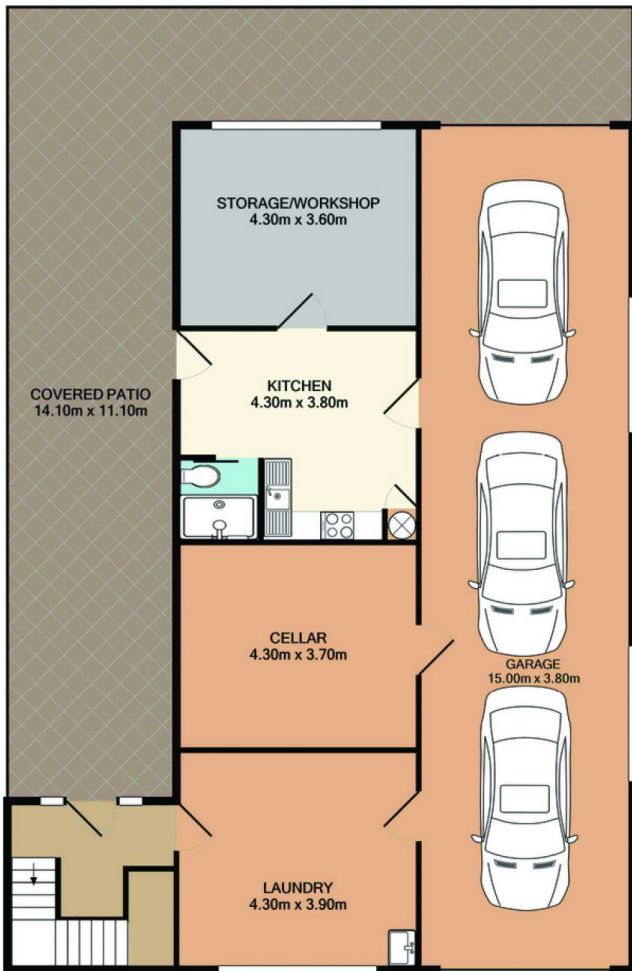

Lower Level
130.5 SQ.M.
1405 SQ.FT.

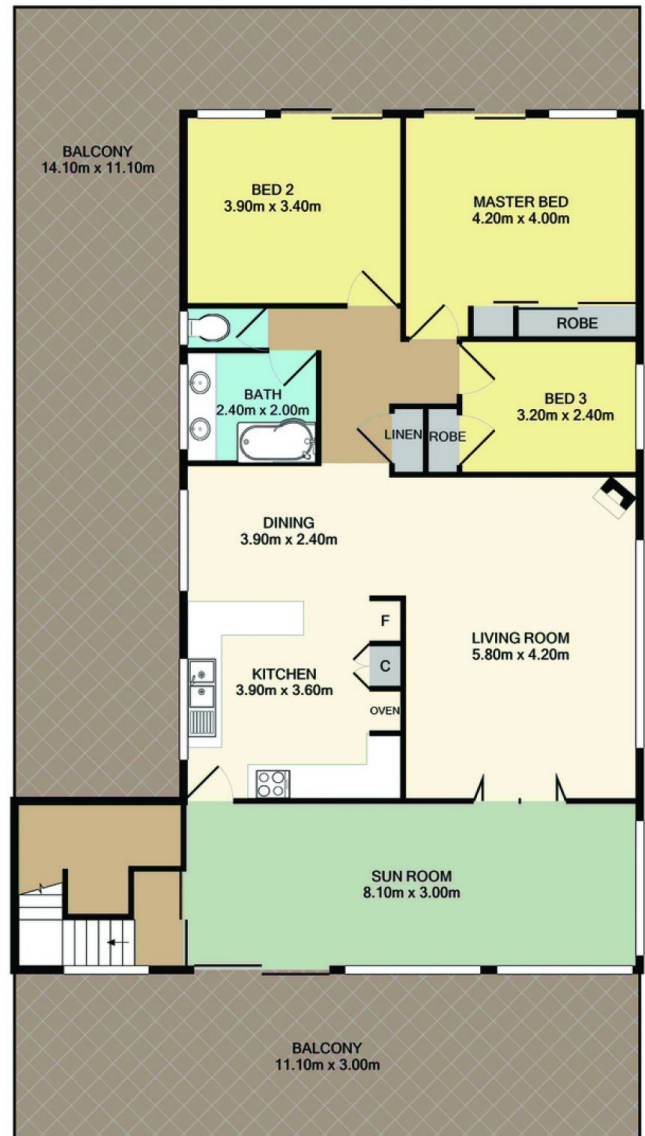

Upper Level
132.1 SQ.M.
1422 SQ.FT.


Total Approx. Floor Area 262.6 SQ.M. 2827 SQ.FT.

Measurements are approximate. Not to scale. For illustrative purposes only. Boundaries are approximate.



61 McDonagh Road, Wyong

SITE PLAN

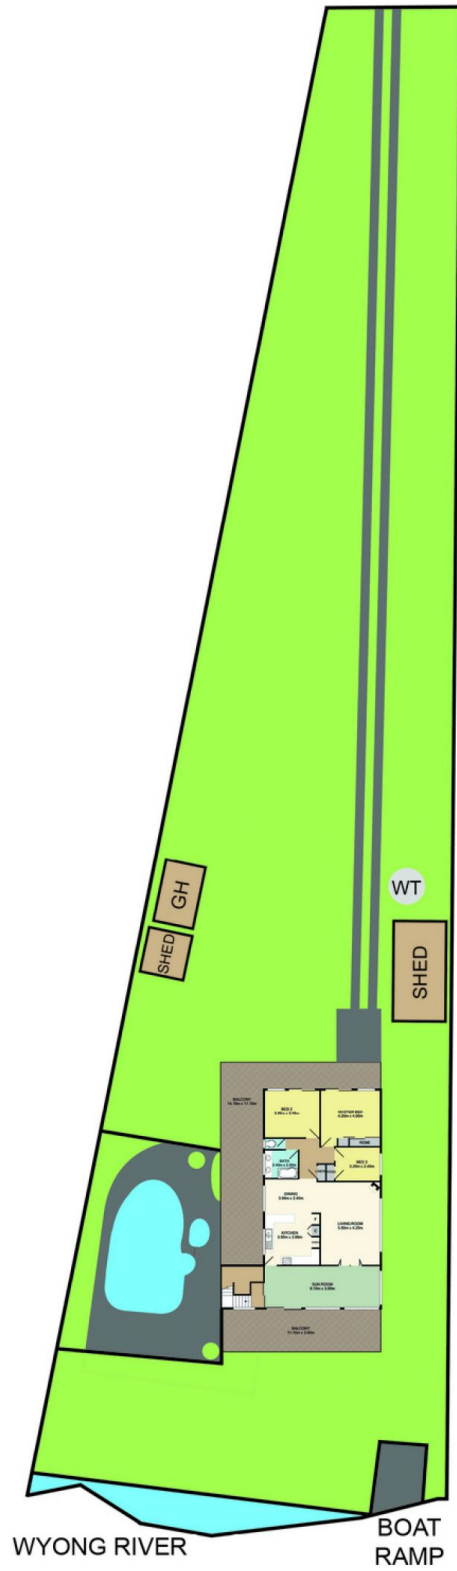

Measurements are approximate. Not to scale. For illustrative purposes only. Boundaries are approximate.