



### 7A Treeview Place Mardi NSW

3 2 1

This charming home offers 3 good size rooms, 2 with built-in robes, ensuite to the master bedroom, spacious 3-way main bathroom, combined lounge and dining rooms, functional kitchen, split system air conditioning, single lock up garage and a low maintenance yard.

\* Please note, this property is also on the market for sale and a three month lease is being offered.

INSPECTIONS ARE SUBJECT TO CHANGE!

PLEASE CONFIRM INSPECTIONS PRIOR TO THE SCHEDULED TIMES BY CHECKING INSPECTION DETAILS ON [WWW.COASTWIDEFN.COM.AU](http://WWW.COASTWIDEFN.COM.AU)

**Land Size** : 321 sqm  
**View** : <https://www.coastwidefn.com.au/lease/nsw/central-coast-region/mardi/residential/house/5624209>




**firstnational**  
 REAL ESTATE

Coastwide

**Property Management**  
 02 4353 1999

<https://www.coastwidefn.com.au>

We sell, rent and manage Real Estate, Residential, Lifestyle and Commercial across the Central Coast

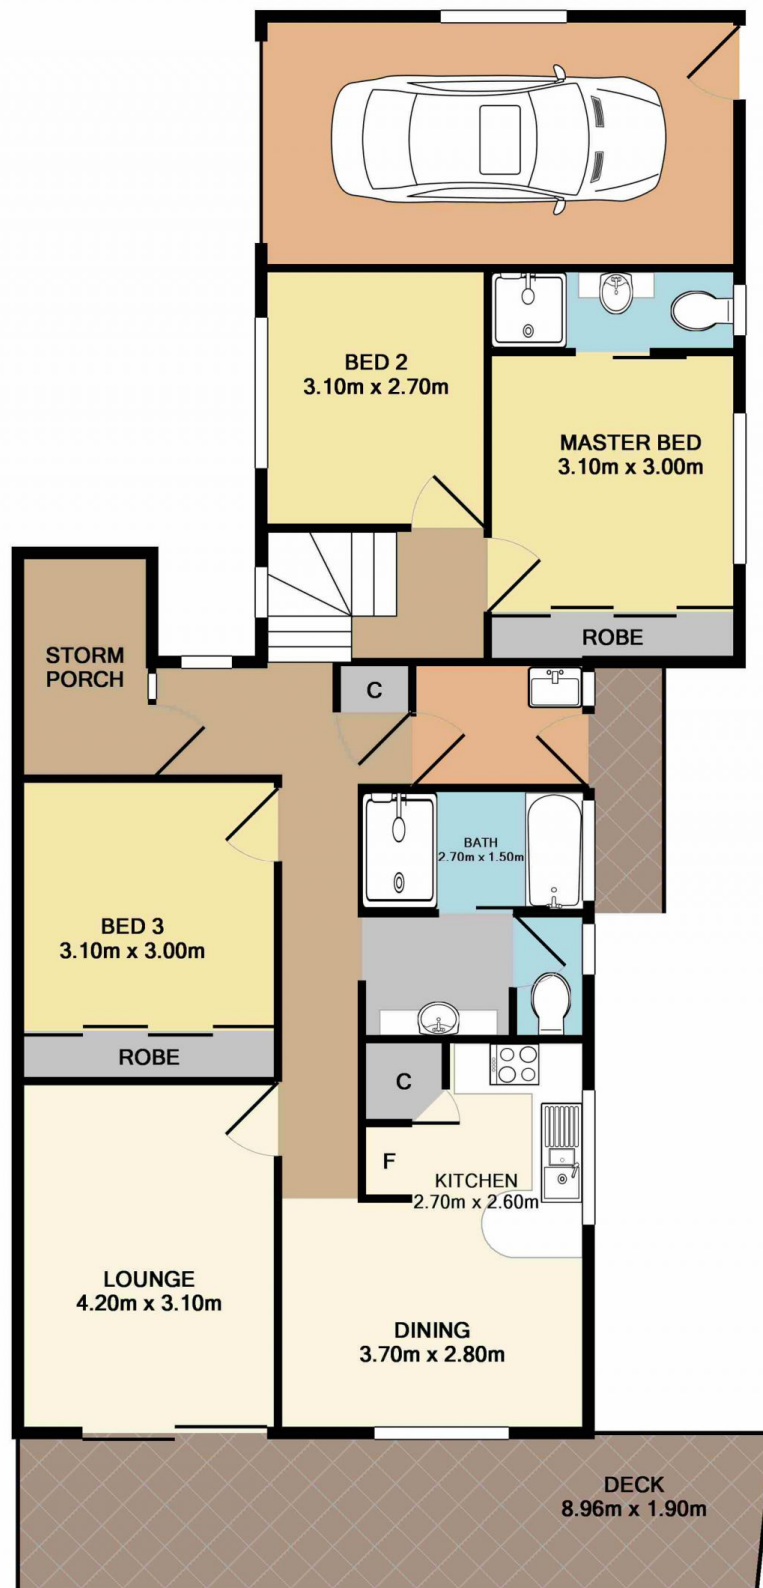

Total Approx. Floor Area 108.5 SQ.M. 1168 SQ.FT.

Measurements are approximate. Not to scale. For illustrative purposes only. Boundaries are approximate.

SITE PLAN

