



32 Brittainia Drive Watanobbi NSW

3 1

What an opportunity to purchase a delightful home with plenty of added value in a great neighbourhood.

This single-storey brick and tile home consists of 3 bedrooms, 2 with ceiling fans, two with robes and air conditioning in the main.

The living areas consist of a sundrenched lounge with a combustion fireplace as well as air conditioning, a separate dining room off the tastefully updated kitchen complete with breakfast bar, dishwasher, plus ample cupboard space and butlers pantry. The garage has also been converted to a 2nd lounge providing extra indoor living.

A stylish new bathroom offers the luxury of underfloor heating and there is also a 2nd toilet in the laundry.

Price : \$ 515,000
Land Size : 649 sqm
View : <https://www.coastwidefn.com.au/sale/nsw/central-coast-region/watanobbi/residential/home/5624287>



Adrian Simpson
02 4353 1999

<https://www.coastwidefn.com.au>


We sell, rent and manage Real Estate, Residential, Lifestyle and Commercial across the Central Coast

SITE PLAN





32 Brittonia Drive, Watanobbi

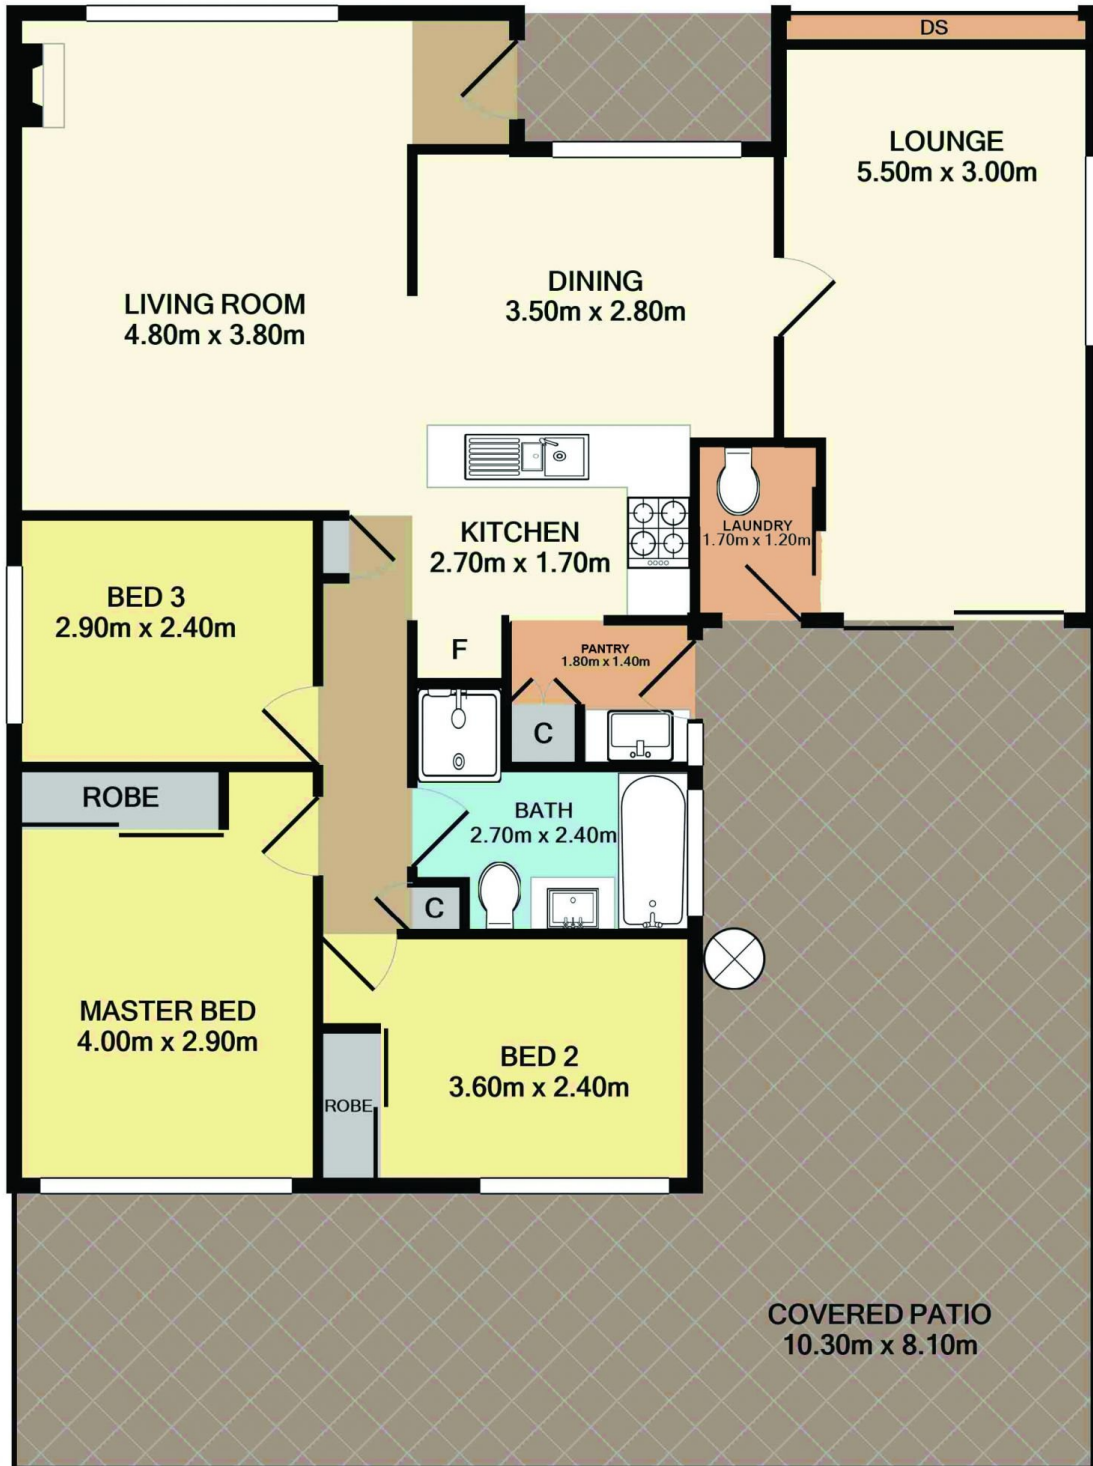

Total Approx. Floor Area 91.6 SQ.M. 986 SQ.FT.

Measurements are approximate. Not to scale. For illustrative purposes only. Boundaries are approximate.