



41 Twin Lakes Drive Lake Haven NSW

4 2 2

Set in an ultra-convenient location only a short walk to Lake Haven shopping Centre this immaculately maintained and presented home has been updated and boasts a unique floorplan with some surprise features and inclusions that will please the whole family.

Features include 4 bedrooms all with robes, the main with a stunning modern ensuite that walks through to a huge dressing room/walk in robe.

The living areas consist of a comfortable formal lounge and dining room plus a spacious family room off the well-appointed kitchen which opens onto the covered outdoor entertaining area.

A large laundry complete with built in cabinetry compliments the home which comes complete with ducted


Price : \$ 600,000
Land Size : 609 sqm
View : <https://www.coastwidefn.com.au/sale/nsw/central-coast-region/lake-haven/residential/house/5624292>



Adrian Simpson
02 4353 1999

<https://www.coastwidefn.com.au>

We sell, rent and manage Real Estate, Residential, Lifestyle and Commercial across the Central Coast

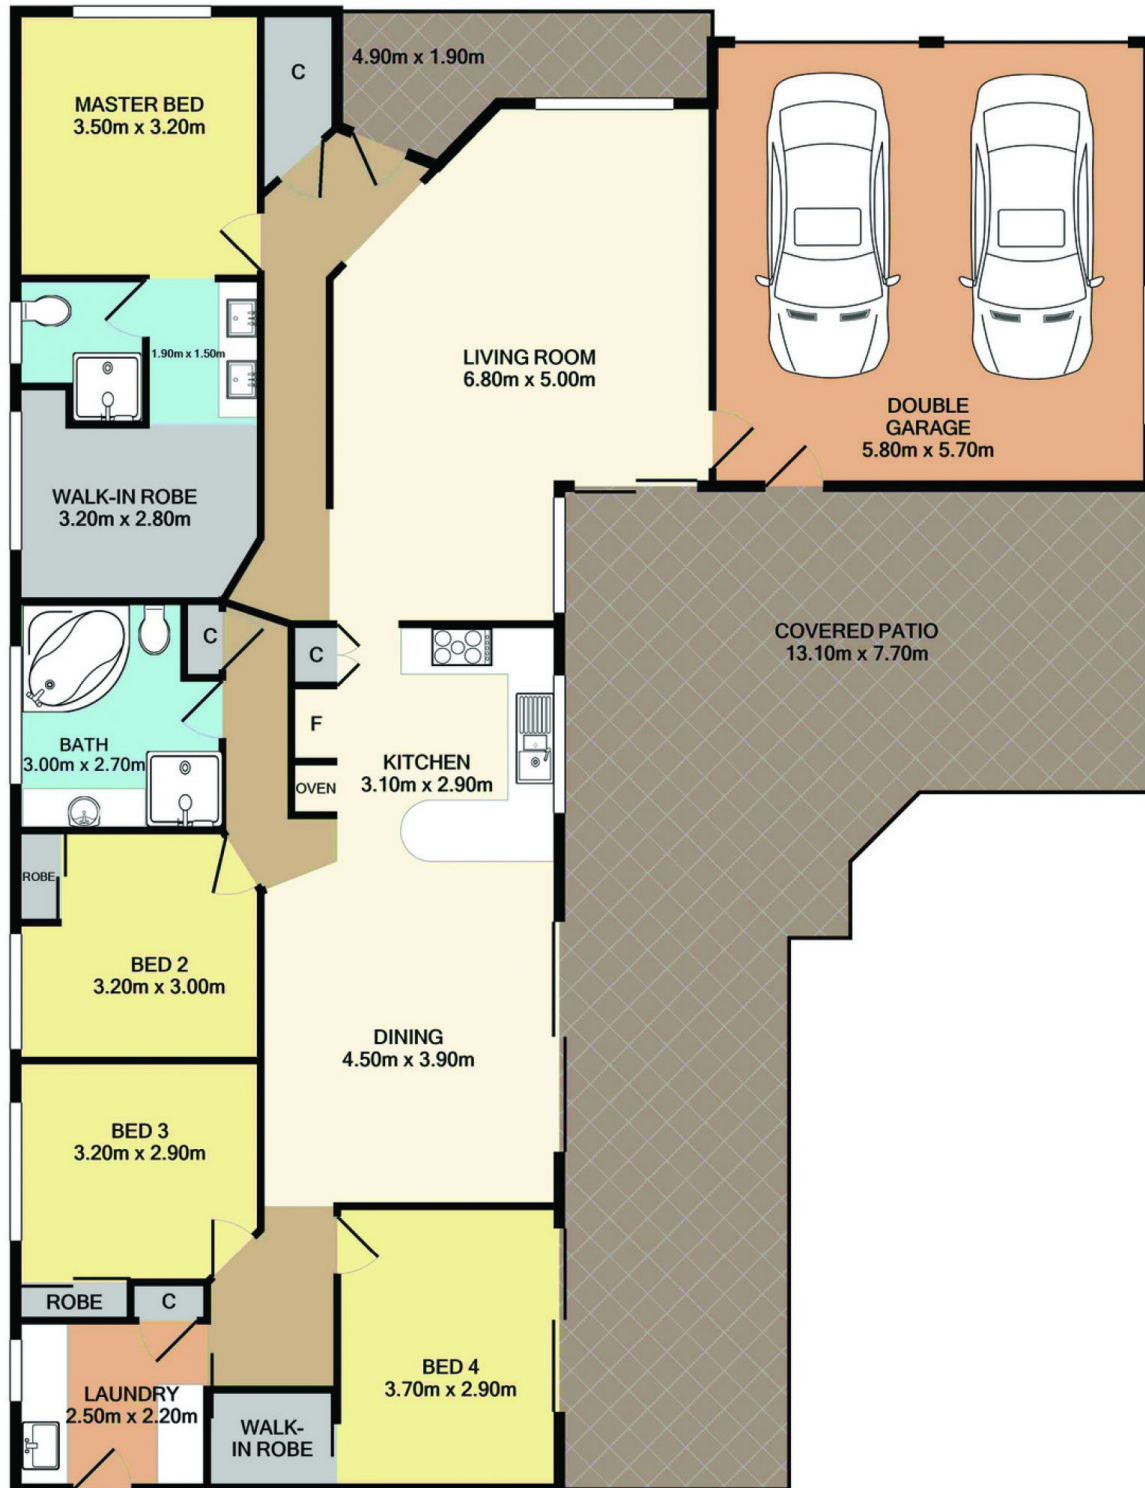

Total Approx. Floor Area 175.5 SQ.M. 1890 SQ.FT.

Measurements are approximate. Not to scale. For illustrative purposes only. Boundaries are approximate.

SITE PLAN

