



26 Braithwaite Road Tacoma NSW

3 1

Located in the quiet suburb of Tacoma and within walking distance to Wyong River, this property provides the opportunity for the entry level buyer or investor to get into the market.

Price : \$ 462,500
Land Size : 1081 sqm
View : <https://www.coastwidefn.com.au/sale/nsw/central-coast-region/tacoma/residential/house/5737110>

Features include:

- 3 bedrooms, 2 with built-in robes.
- Modern kitchen.
- Spacious dining/family room.
- Separate lounge room.
- Renovated bathroom.
- Huge 1081sqm block of land.
- 3kw solar system.
- Split system air-conditioning.
- Expected rental return of \$380 - \$400 per week.



David Manuelle
02 4353 1999

Enjoy the space and relaxed lifestyle that Tacoma has to

<https://www.coastwidefn.com.au>

We sell, rent and manage Real Estate, Residential, Lifestyle and Commercial across the Central Coast



26 Braithwaite Road, Tacoma




Total Approx. Floor Area 134.0 SQ.M. 1443 SQ.FT.

Measurements are approximate. Not to scale. For illustrative purposes only. Boundaries are approximate.



26 Braithwaite Road, Tacoma

SITE PLAN

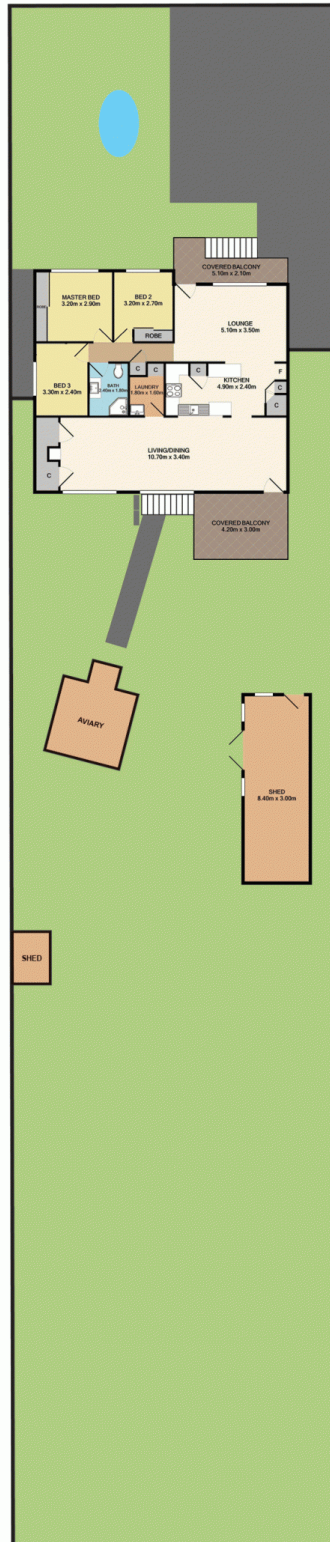

Measurements are approximate. Not to scale. For illustrative purposes only. Boundaries are approximate.