



20 Ninian Close Watanobbi NSW

4  2  2 

Set in a quiet street with a peaceful outlook, this neat brick and tile home offers a spacious and functional, split level floor plan.

Features include:

- 4 bedrooms, 3 with robes and an en-suite to the main.
- Spacious living areas including a formal lounge and dining room plus a large sunken family room with vaulted ceilings off the well-appointed kitchen.
- The family room opens onto a covered outdoor entertaining area and backyard.
- Complete with air conditioning, a double garage and a fully fenced backyard.

This is an ideal property for the 1st home buyer, growing family or investor. For the investor the property is currently


Price : \$ 560,000
Land Size : 602 sqm
View : <https://www.coastwidefn.com.au/sale/nsw/central-coast-region/watanobbi/residential/homeuse/5748402>



Adrian Simpson
02 4353 1999

<https://www.coastwidefn.com.au>

We sell, rent and manage Real Estate, Residential, Lifestyle and Commercial across the Central Coast

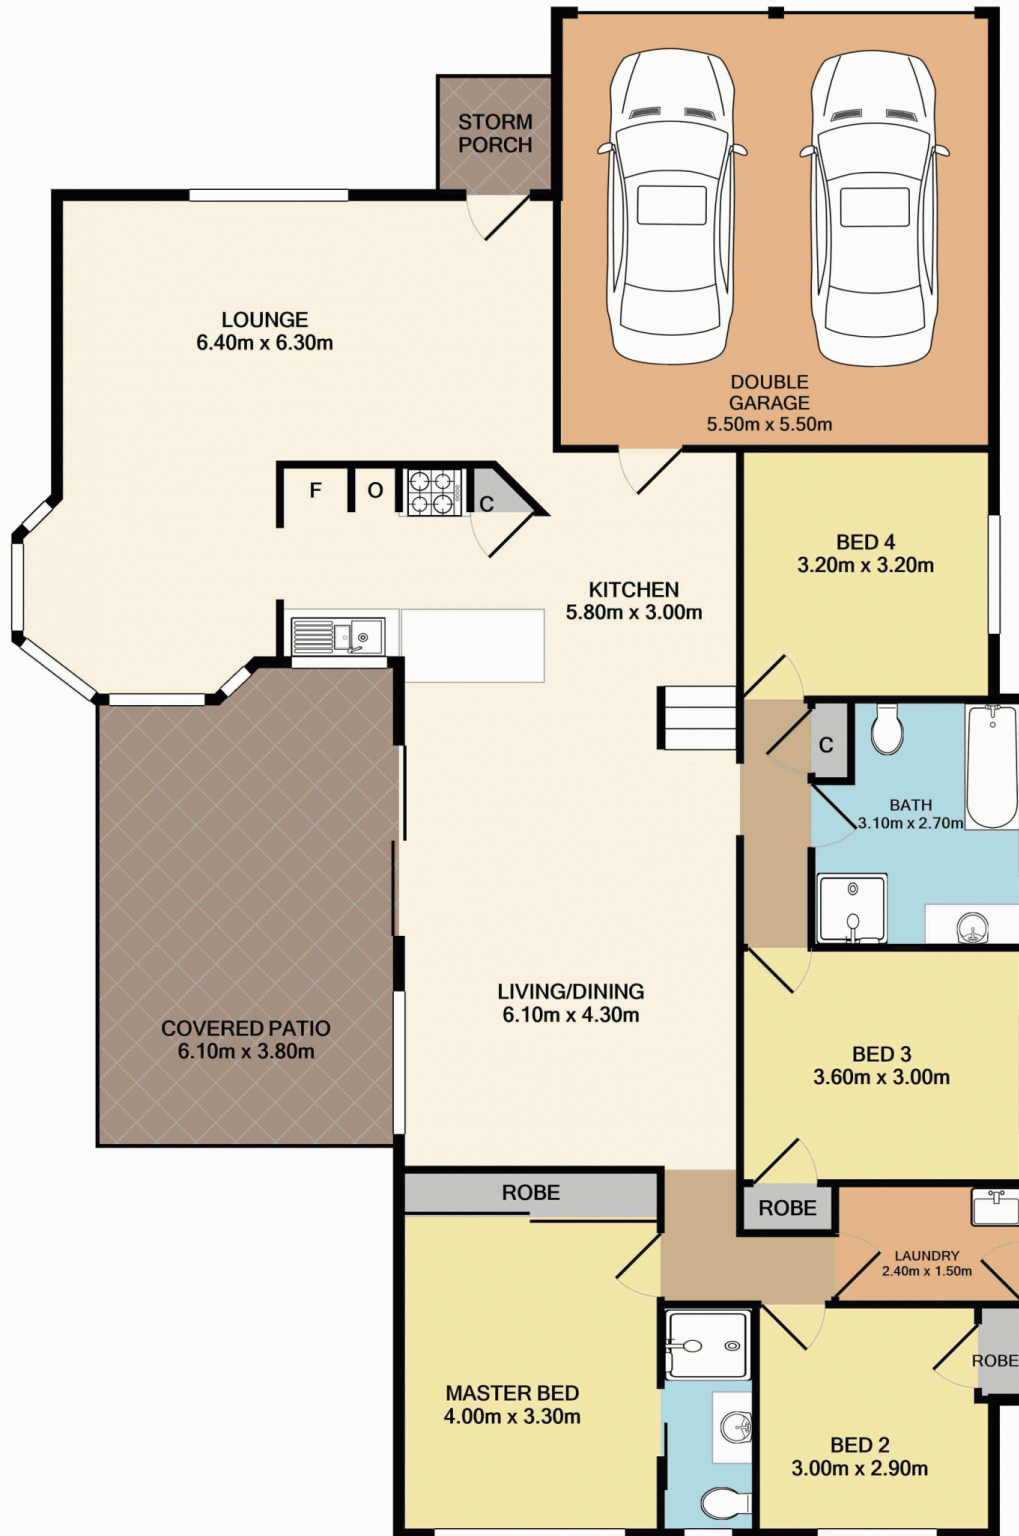

Total Approx. Floor Area 170.2 SQ.M. 1832 SQ.FT.

Measurements are approximate. Not to scale. For illustrative purposes only. Boundaries are approximate.

SITE PLAN

