



14 Mead Way Watanobbi NSW

4 2 2

Set in a quiet location opposite a natural reserve this immaculately maintained and presented home has been updated throughout and boasts a friendly floor plan with some great features and inclusions that will please the whole family.

The home features 4 bedrooms all with robes, the main with an ensuite and walk in robe.

The living areas consist of a comfortable formal lounge and dining room plus a spacious family room off the well-appointed kitchen that opens onto the covered outdoor entertaining area.

The entertaining area flows onto the flat and level, fully fenced backyard which also has side access.


Price : \$ 645,000
Land Size : 593 sqm
View : <https://www.coastwidedfn.com.au/sale/nsw/central-coast-region/watanobbi/residential/home/5893627>



Adrian Simpson
 02 4353 1999

<https://www.coastwidedfn.com.au>

We sell, rent and manage Real Estate, Residential, Lifestyle and Commercial across the Central Coast

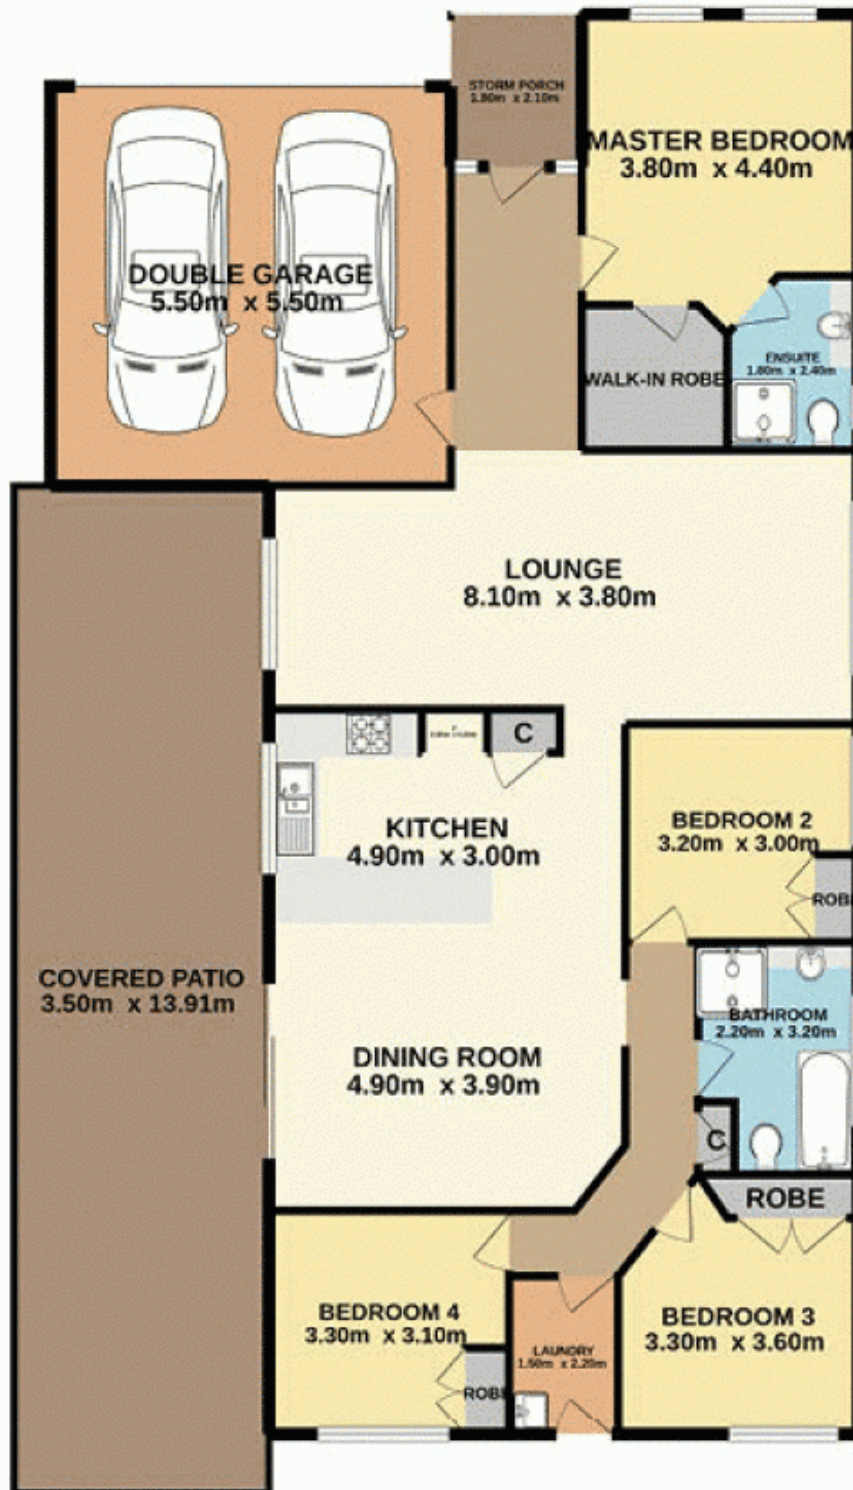

Total Approx. Floor Area 168.9 SQ.M.

Measurements are approximate. Not to scale. For illustrative purposes only. Boundaries are approximate.

SITE PLAN

