



1/88 Hastings Road Terrigal NSW

3 1 1

Tastefully refreshed and immaculately presented, this impressive duplex offers a comfortable floor plan, a top location, no strata fees and a great opportunity for the home buyer or the investor.

The home features 3 bedrooms, all with robes and ceiling fans. The living areas consist of a spacious lounge with combustion fireplace, a sunken dining room off the well-appointed and functional kitchen that opens onto a private outdoor entertaining deck and fully fenced yard.

The home comes complete with 2 air conditioners an internal laundry, 2 toilets (main bathroom plus powder room) and a single lock up garage with auto door.

Recently updated with paint & floor coverings throughout the home is ready to move in to or for the investor to get an



Price : \$ 780,000
Building Size : 169 sqm
Land Size : 291 sqm
View : <https://www.coastwidefn.com.au/sale/nsw/central-coast-region/terrigan/residential/townhouse/6423671>



Adrian Simpson
02 4353 1999

<https://www.coastwidefn.com.au>

We sell, rent and manage Real Estate, Residential, Lifestyle and Commercial across the Central Coast

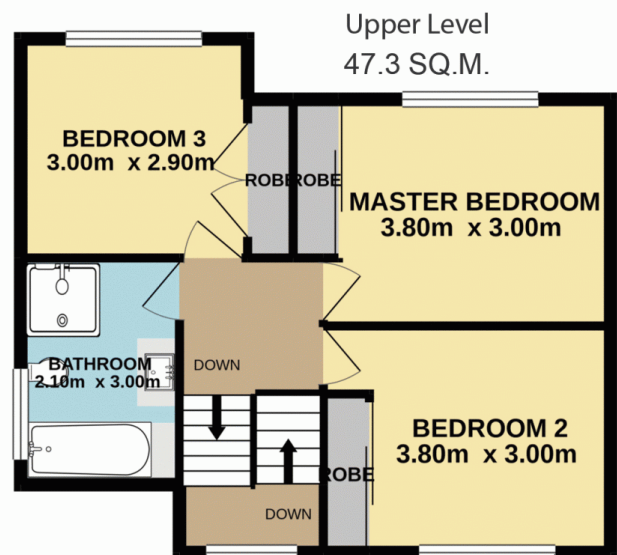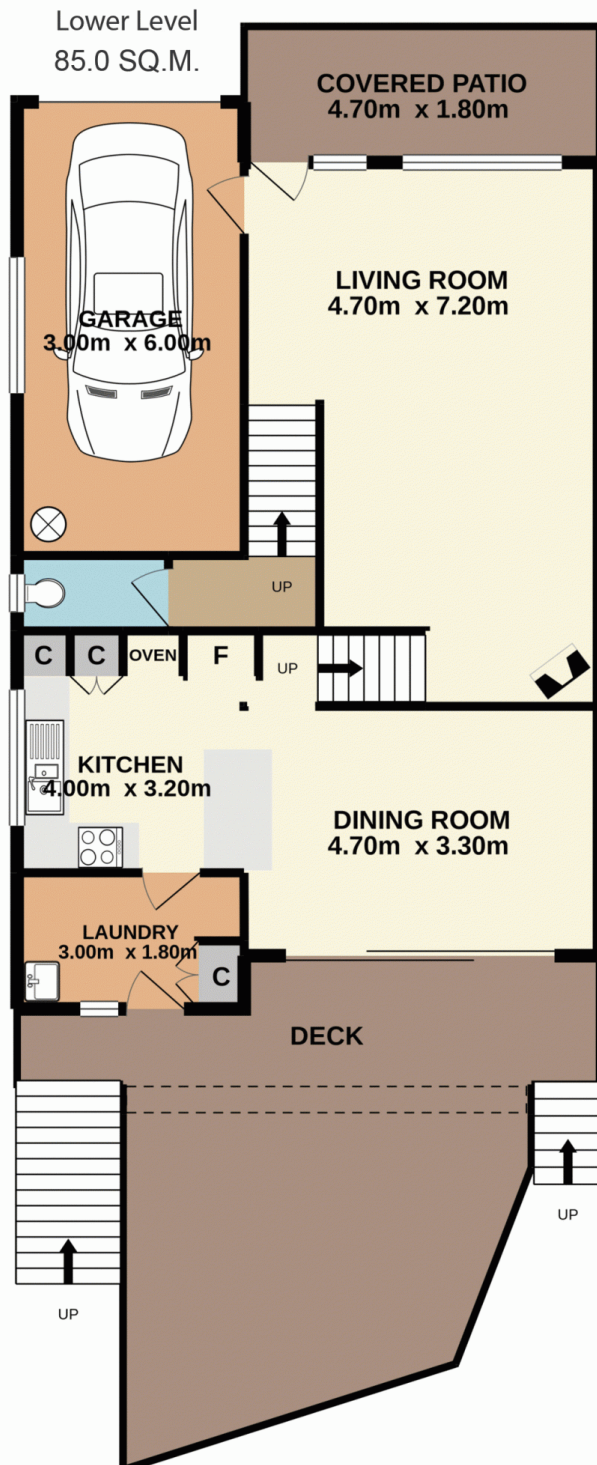

Total Approx. Floor Area 132.3 SQ.M.

Measurements are approximate. Not to scale. For illustrative purposes only. Boundaries are approximate.

SITE PLAN

