



33 Hillcrest Avenue Tacoma NSW

3 1

Peacefully located in the idyllic riverside village of Tacoma, this comfortable home offers great entertaining space, a good-sized backyard and a pleasant rural outlook.

Set on a spacious 619m² block, this home offers 3 bedrooms all with built in robes. With a focus on outdoor entertaining the living space includes a comfortable lounge and dining room with fireplace as well as a family room at the rear opening onto a stunning covered outdoor entertaining deck through sliding stacker doors.

A fresh modern kitchen includes stone benchtops, soft close drawers, great pantry space, dishwasher as well as a Smeg induction cooktop and Pyreletic oven. A new modern bathroom completes the package.

Stepping off the main deck there is a second entertaining

Price : \$ 780,000
Land Size : 619.7 sqm
View : <https://www.coastwidedfn.com.au/sale/nsw/central-coast-region/tacoma/residential/house/6656387>




Adrian Simpson
02 4353 1999



David Want
0402 810 831

<https://www.coastwidedfn.com.au>

We sell, rent and manage Real Estate, Residential, Lifestyle and Commercial across the Central Coast

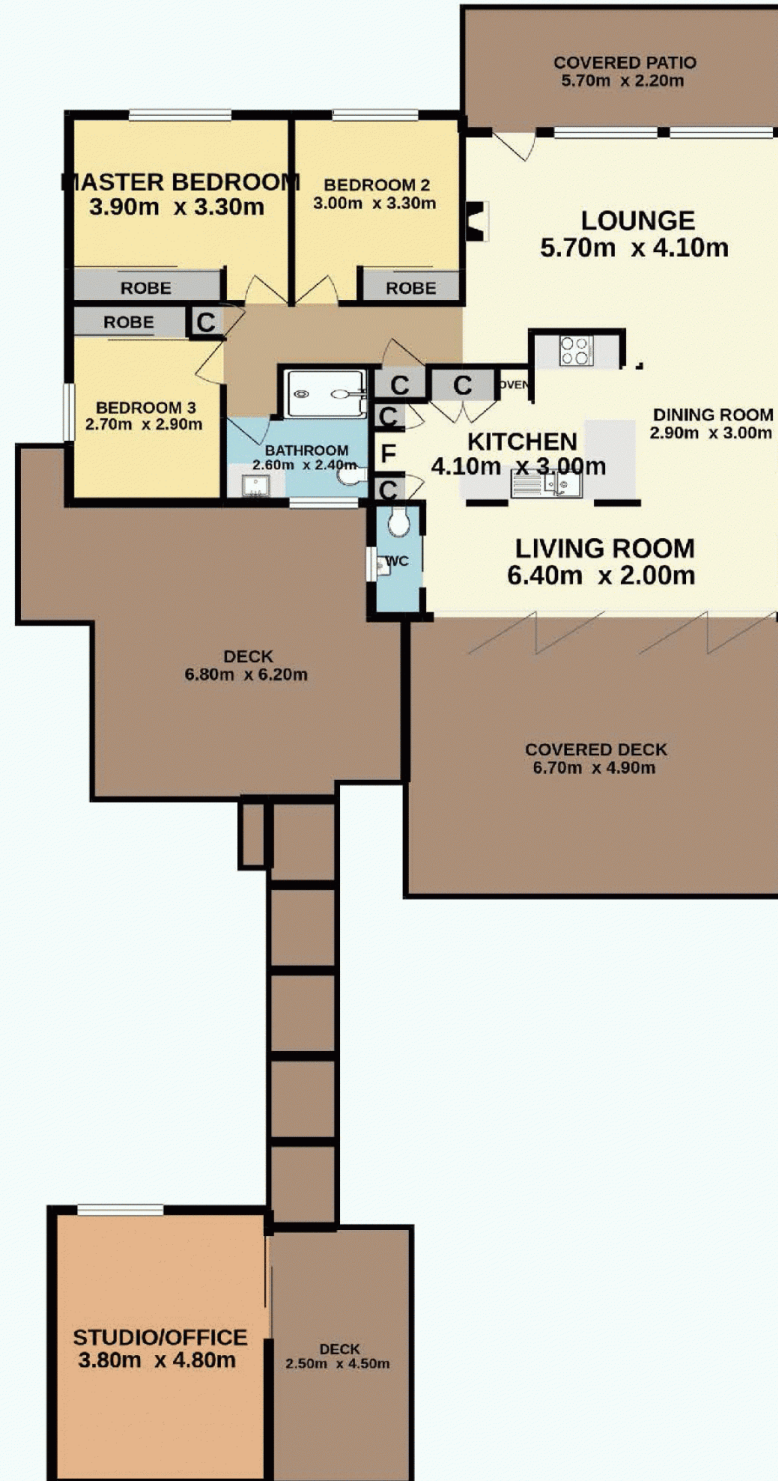

Total Approx. Floor Area 116.5 SQ.M.

Measurements are approximate. Not to scale. For illustrative purposes only. Boundaries are approximate.

SITE PLAN

