



5 Wahroonga Road Wyongah NSW

3 1 3

Set on a 575sqm block this delightful property will make an ideal 1st home, family home or investment property.

Immaculately presented and maintained, both inside and out, the home features 3 bedrooms, 2 with robes & ceiling fans, two comfortable living rooms, an updated kitchen with stone benchtops plus separate dining area and a covered outdoor patio at the rear.

The home comes complete with 2 air conditioners, solar hot water, water tank, a drive thru carport with high clearance providing access to a detached garage with auto door and a private fully fenced yard.

Enjoying a position on the high side of the street and only a short stroll to the lake, the ideal location is close to all amenities, only a short drive to Shops, Schools, Hospital,

Price : \$ 758,000
Land Size : 575 sqm
View : <https://www.coastwidefn.com.au/sale/nsw/central-coast-region/wyongah/residential/house/6848794>




Adrian Simpson
02 4353 1999



David Want
0402 810 831

<https://www.coastwidefn.com.au>

We sell, rent and manage Real Estate, Residential, Lifestyle and Commercial across the Central Coast

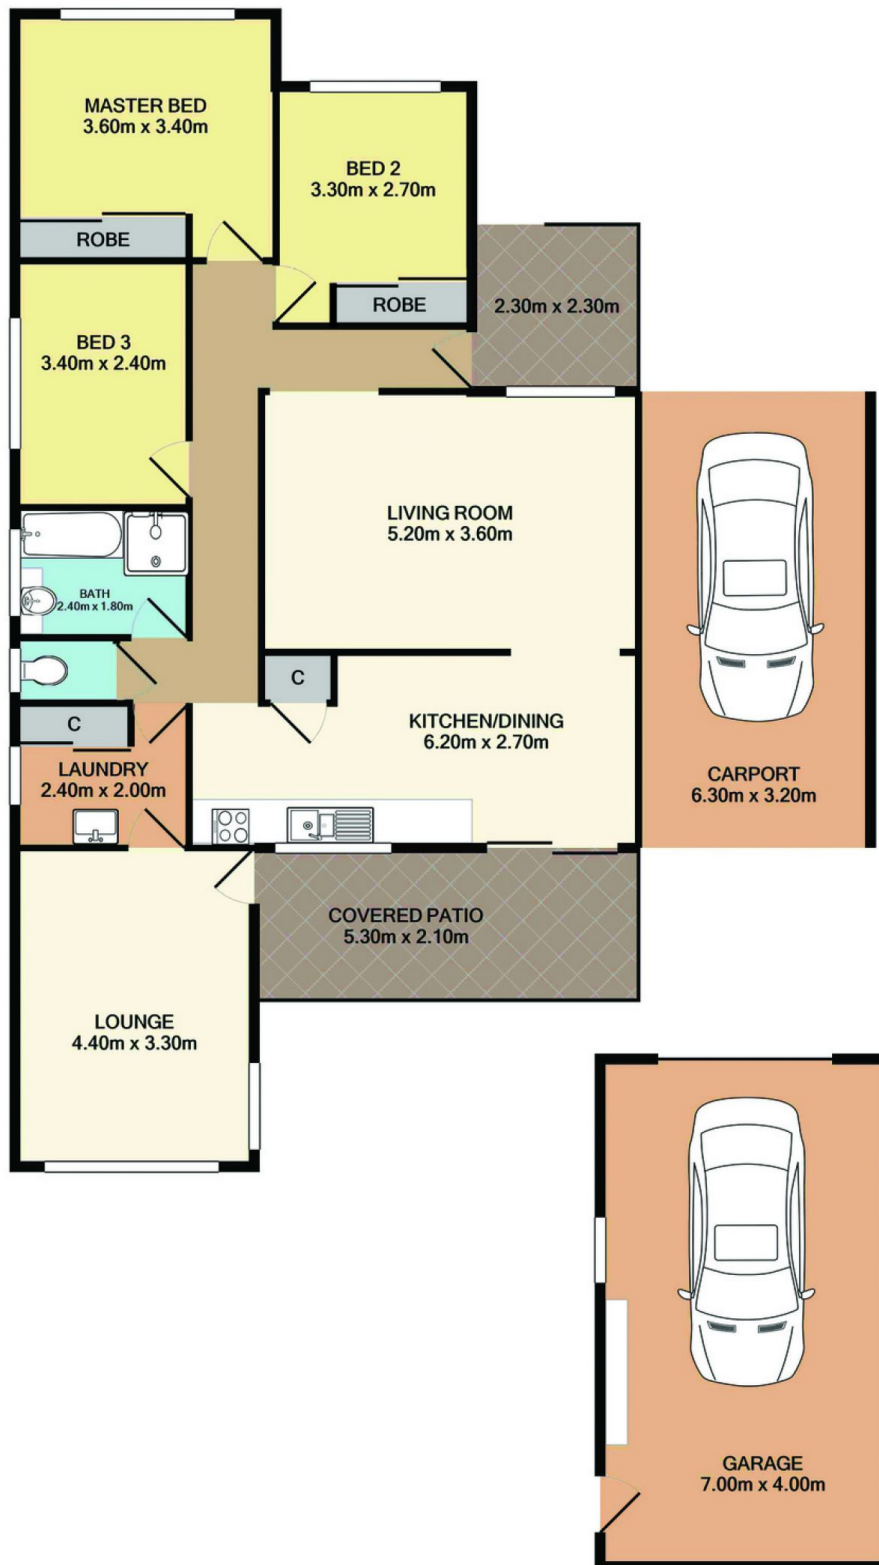

Total Approx. Floor Area 146.9 SQ.M. 1581 SQ.FT.

Measurements are approximate. Not to scale. For illustrative purposes only. Boundaries are approximate.

SITE PLAN

