



8 Munmorah Street Wyee NSW

4 2 1

Set in a quiet location this home offers a friendly floorplan with some great features and inclusions that will please the whole family.

The home offers 4 bedrooms, 3 with built in robes, the master bedroom with an en-suite.

The living areas consist of a large formal lounge room plus a dining / family room off the well-appointed kitchen that opens onto the covered outdoor entertaining area. The entertaining area flows out onto the fully fenced backyard.

Complete with 2 split system air conditioning units, a single lock up garage, ceiling fans throughout and a family friendly 3 way bathroom this home is ready to simply move in and enjoy.

Price : \$ 740,000
Land Size : 489.5 sqm
View : <https://www.coastwidedfn.com.au/sale/nsw/central-coast-region/wyee/residential/house/6893856>




David Manuelle
 02 4353 1999

<https://www.coastwidedfn.com.au>

We sell, rent and manage Real Estate, Residential, Lifestyle and Commercial across the Central Coast

8 Munmorah Street, Wyee

SITE PLAN

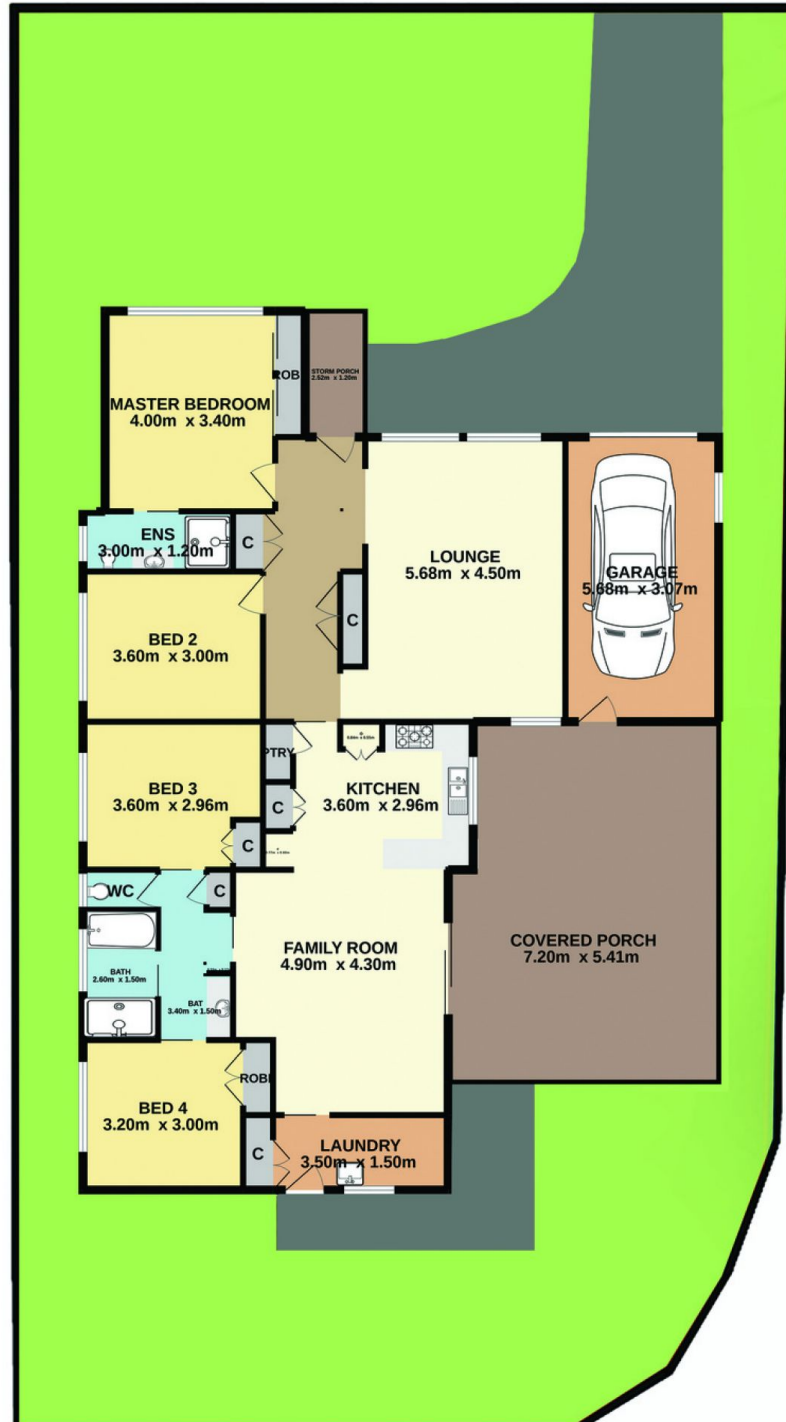

Measurements are approximate. Not to scale. For illustrative purposes only. Boundaries are approximate.

8 Munmorah Street, Wyee



Total Approx. Floor Area 151.4 sq.m.

Measurements are approximate. Not to scale. For illustrative purposes only. Boundaries are approximate.