






2/11 Archer Close Kanwal NSW

3  2  1 

This impressive single story duplex offers a comfortable floor plan, an excellent location and a great opportunity for the home buyer or investor.

The home features 3 generous bedrooms all with built in robes plus an en-suite to the master. Spacious open plan living, functional kitchen with ample cupboard space and breakfast bar, large 3 way bathroom, a private fully fenced courtyard with a pergola, internal laundry, split system a/c & a single garage with internal access.

Investors can expect a return of \$530 - \$550 per week.

DISCLAIMER: This advertisement contains information provided by third parties. While all care is taken to ensure otherwise, First National Real Estate Coastwide, does not make any representation as to the accuracy of any of the

Price : \$ 605,000
Building Size : 131 sqm
Land Size : 299 sqm
View : <https://www.coastwidefn.com.au/sale/nsw/central-coast-region/kanwal/residential/semi-detached/7513937>



David Manuelle
02 4353 1999




Adrian Simpson
02 4353 1999

<https://www.coastwidefn.com.au>

We sell, rent and manage Real Estate, Residential, Lifestyle and Commercial across the Central Coast

2/11 Archer Close, Kanwal

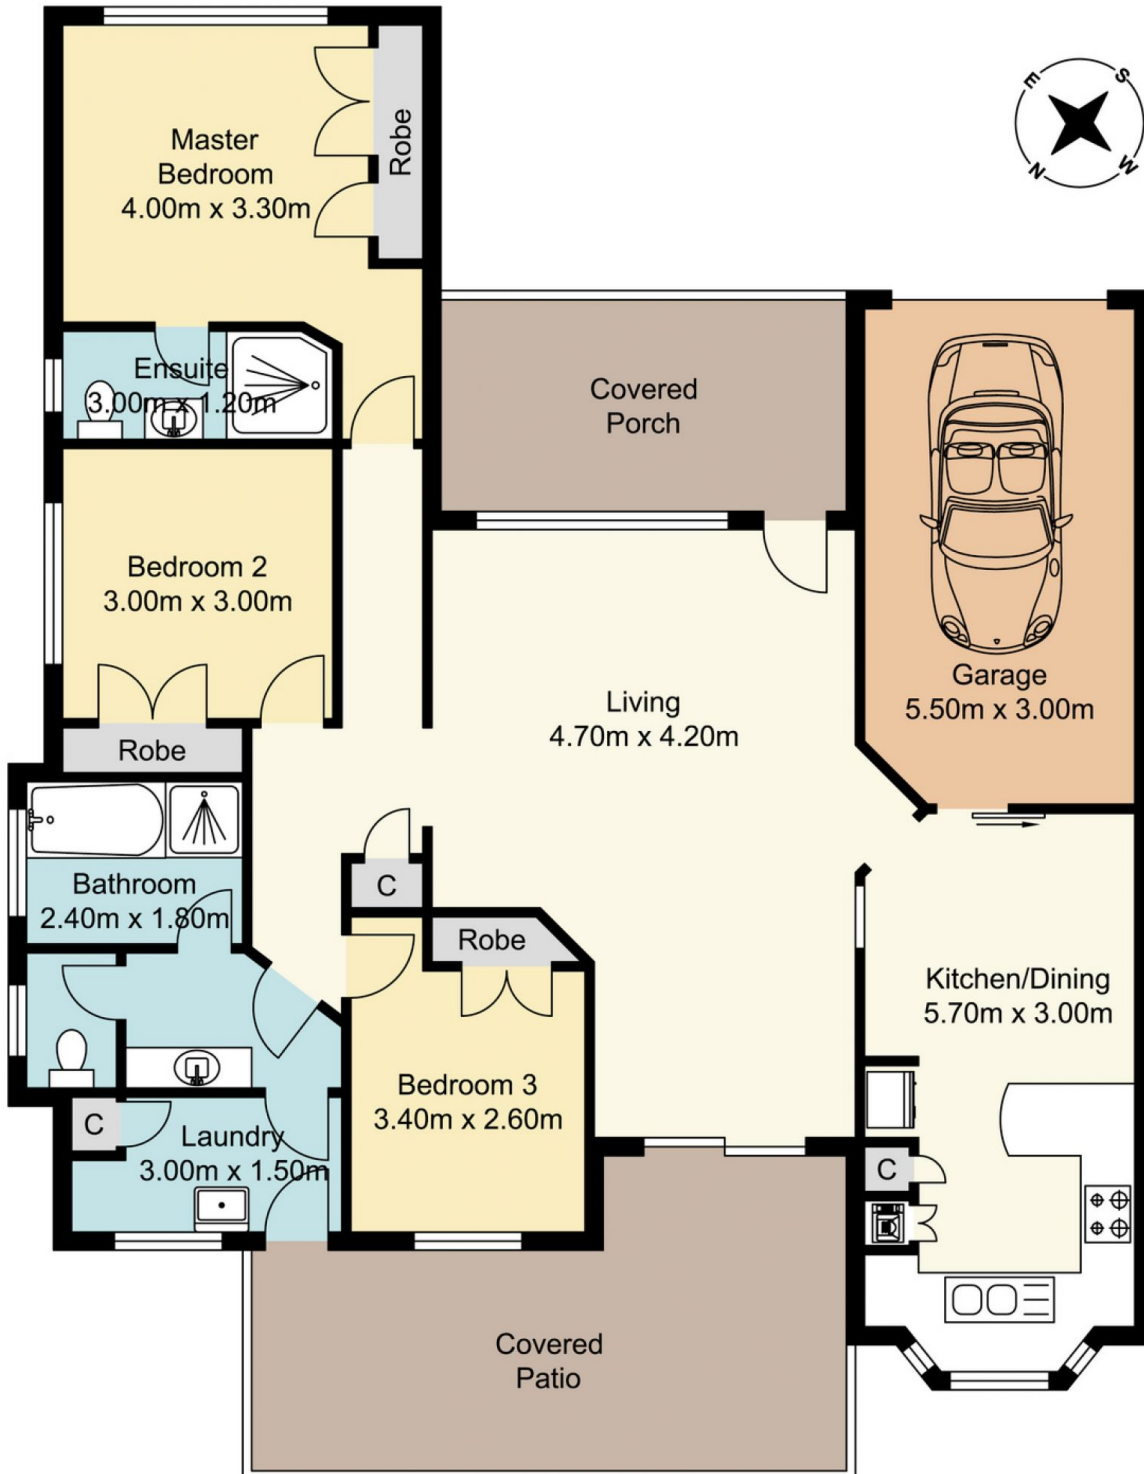

Total Approx Floor Area 124.51 Sq.m

Measurements are approximate. Not to scale. For illustrative purposes only. Boundaries are approximate.



2/11 Archer Close, Kanwal

SITE PLAN



Measurements are approximate. Not to scale. For illustrative purposes only. Boundaries are approximate.