



5 Brickendon Avenue Mardi NSW

4 2 2

Conveniently located within the highly sought-after suburb of Mardi, this home boasts a comfortable floor plan, an ultra-convenient location and an opportunity to update and add plenty of value.

The home features 4 comfortable bedrooms, all with built in robes and an ensuite to the main.

The floor plan offers two separate living rooms both with A/C, a neat kitchen, bathroom with separate toilet, internal laundry plus a double garage with internal access.

The backyard is flat and fully fenced with a garden shed.

Enjoy the ultra-convenient location only a short drive to Westfield Tuggerah, the M1 Motorway, Tuggerah Railway Station and all the benefits of the Central Coast Lifestyle.

Price : \$ 835,000
Land Size : 548.8 sqm
View : <https://www.coastwidefn.com.au/sale/nsw/central-coast-region/mardi/residential/house/7629181>




Adrian Simpson
02 4353 1999



David Manuelle
02 4353 1999



5 Brickendon Avenue, Mardi

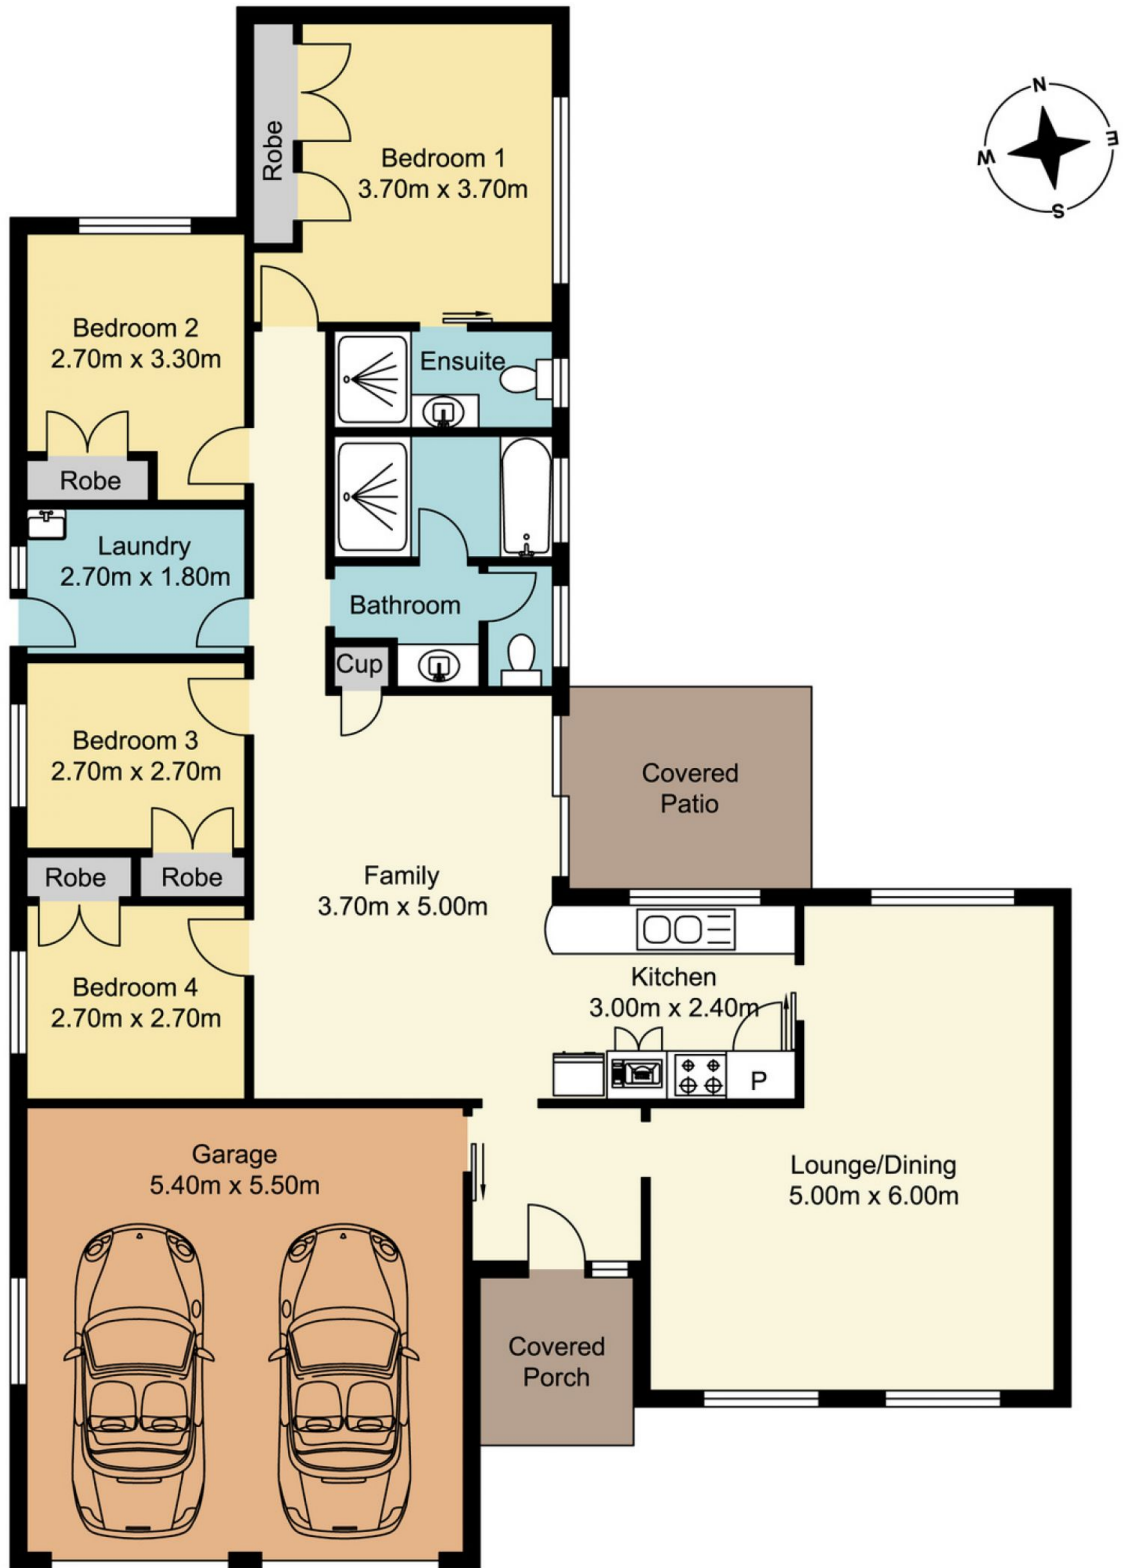

Total Approx Floor Area 146.87 Sq.m

Measurements are approximate. Not to scale. For illustrative purposes only. Boundaries are approximate.

SITE PLAN

