



43 Tonkiss Street Tuggerah NSW

3 1 1

Ideally located in the popular Tuggerah estate, this delightful single-storey home offers a comfortable floor plan and an excellent location with the convenience of being a short walk to the Train Station, School and Westfield Shopping Centre as well as the M1 motorway access being only a minutes drive.

The home features 3 bedrooms, main with built in robe, a neat functional kitchen, separate lounge and dining, a private fully fenced yard with side access, internal laundry and a single garage.

Investors can expect a return in the vicinity of \$500 per week.

This is a wonderful opportunity for the home buyer or investor to purchase a fantastic property in a highly sought

Price : \$ 670,000
Land Size : 407 sqm
View : <https://www.coastwifn.com.au/sale/nsw/central-coast-region/tuggerah/residential/house/7641994>



Adrian Simpson
02 4353 1999




David Manuelle
02 4353 1999

<https://www.coastwifn.com.au>

We sell, rent and manage Real Estate, Residential, Lifestyle and Commercial across the Central Coast



43 Tonkiss Street, Tuggerah

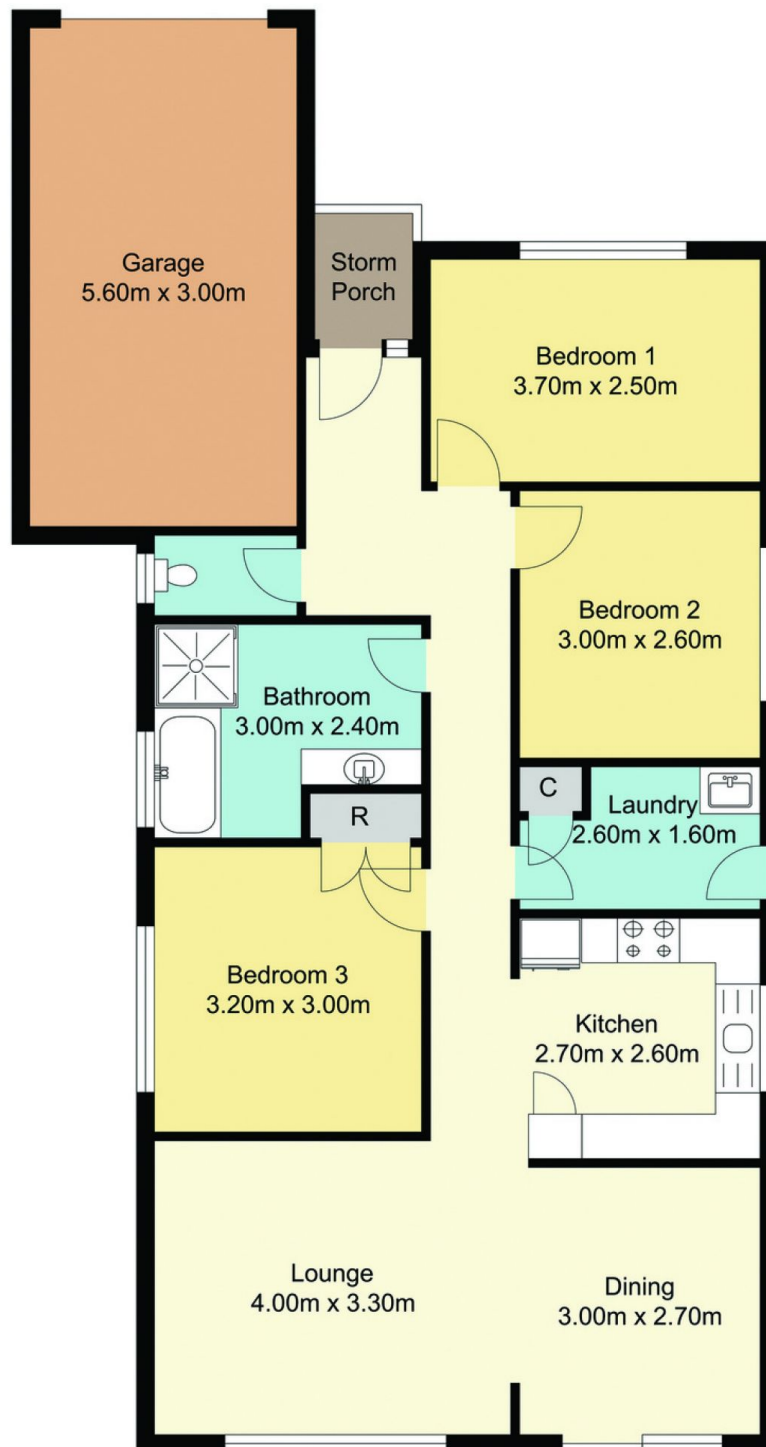

Total Approx. Floor Area 100.11sq.m.

Measurements are approximate. Not to scale. For illustrative purposes only. Boundaries are approximate.



43 Tonkiss Street, Tuggerah

SITE PLAN



Measurements are approximate. Not to scale. For illustrative purposes only. Boundaries are approximate.