



5a Cutler Drive Wyong NSW

3 2 1

This impressive Torrens titled duplex offers a comfortable floor plan, an excellent location and a great opportunity for the astute investor.

The home features 3 bedrooms all with robes and an ensuite to the main. The spacious main living area is open plan living off a modern kitchen that comes complete with stone bench tops, dishwasher & walk in pantry. The main living opens onto a covered alfresco entertaining area and there is a second lounge at the front.

The main bathroom offers a bath and shower with a separate toilet, there is an internal laundry at the rear of the garage which has a remote door and internal access.

For year round comfort the home has two split system reverse cycle air conditioners as well as ceiling fans in the

Price : \$ 645,000
Land Size : 333.1 sqm
View : <https://www.coastwidefn.com.au/sale/nsw/central-coast-region/wyong/residential/semi-detached/7739777>



Adrian Simpson
02 4353 1999




David Manuelle
02 4353 1999

<https://www.coastwidefn.com.au>

We sell, rent and manage Real Estate, Residential, Lifestyle and Commercial across the Central Coast

5A Cutler Drive, Wyong

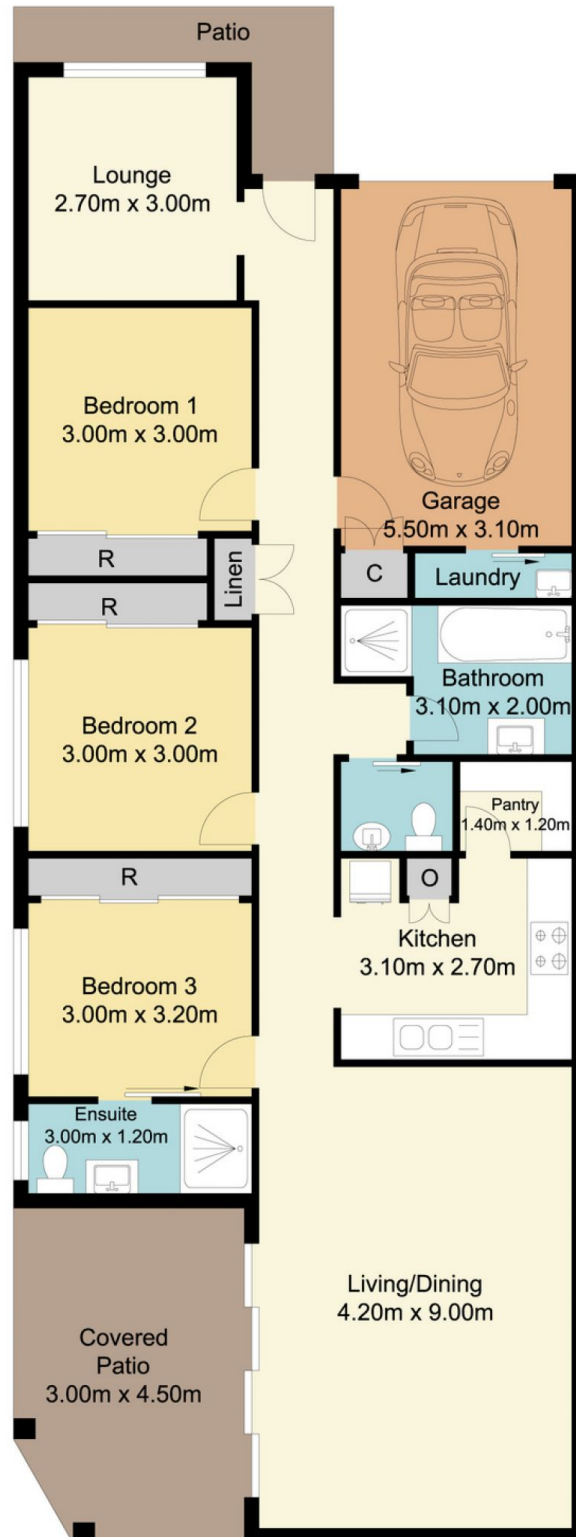

Total Approx Floor Area 121.63 Sq.m

Measurements are approximate. Not to scale. For illustrative purposes only. Boundaries are approximate.

5A Cutler Drive, Wyong

SITE PLAN

