



68 Braithwaite Road Tacoma NSW

3 1 1

Located within the popular and peaceful suburb of Tacoma and set on approximated 9 acres of land this property offers the opportunity to enjoy life in your own backyard with the potential to improve and grow.

The improvements include a neat brick and tile, 3 bedroom home with an attached garage.

The property is positioned in a quiet street within a family friendly, low traffic neighbourhood only a short walk from the well renowned Tacoma Primary School. Enjoy the peaceful outlook across your own large backyard and bushland.

The total land size is approximately 9 acres. The house and fully fenced backyard sits on approximately 1350m², cleared and zoned R2 Low Density Residential. The

Price : Guide \$800,000
Land Size : 3.65 ha
View : <https://www.coastwidedfn.com.au/sale/nsw/central-coast-region/tacoma/residential/house/7809792>



Adrian Simpson
02 4353 1999



David Want
0402 810 831

<https://www.coastwidedfn.com.au>

We sell, rent and manage Real Estate, Residential, Lifestyle and Commercial across the Central Coast



68 Braithwaite Road, Tacoma




Total Approx. Floor Area 99.10 sq.m.

Measurements are approximate. Not to scale. For illustrative purposes only. Boundaries are approximate.



68 Braithwaite Road, Tacoma

SITE PLAN

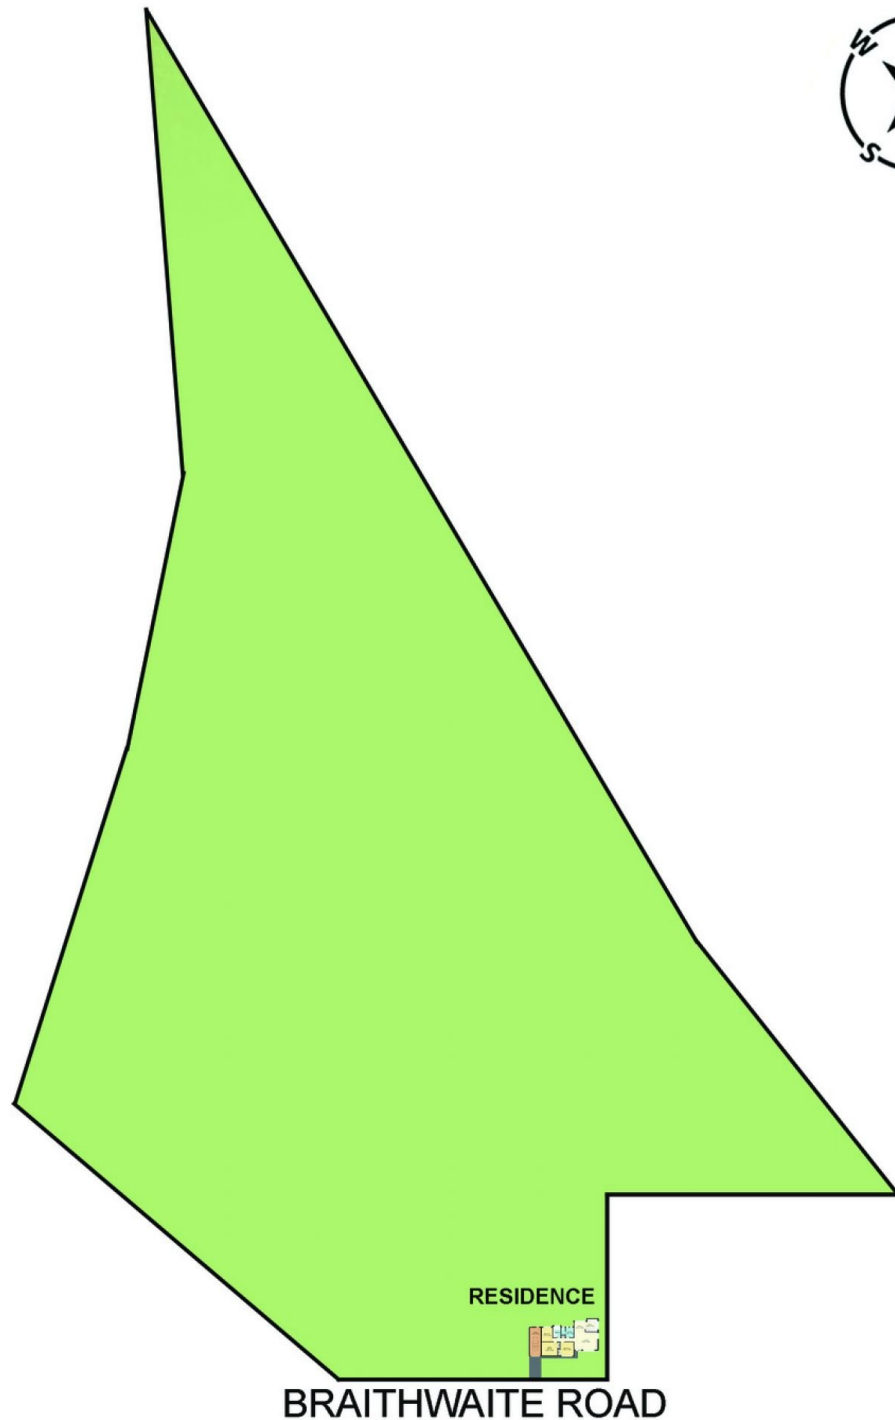

Measurements are approximate. Not to scale. For illustrative purposes only. Boundaries are approximate.