



**68 Braithwaite Road Tacoma NSW**

3 1 1

Located within the popular and peaceful suburb of Tacoma and set on approximated 9 acres of land this property offers the opportunity to enjoy life in your own backyard with the potential to improve and grow.

**Price** : \$800,000 - \$860,000  
**Land Size** : 3.65 ha  
**View** : <https://www.coastwidefn.com.au/sale/nsw/central-coast-region/tacoma/residential/house/7809792>

The improvements include a neat brick and tile, 3 bedroom home with an attached garage.

The property is positioned in a quiet street within a family friendly, low traffic neighbourhood only a short walk from the well renowned Tacoma Primary School. Enjoy the peaceful outlook across your own large backyard and bushland.

The total land size is approximately 9 acres. The house and fully fenced backyard sits on approximately 1350m2, cleared and zoned R2 Low Density Residential. The



**Adrian Simpson**  
02 4353 1999



**David Want**  
0402 810 831

<https://www.coastwidefn.com.au>

We sell, rent and manage Real Estate, Residential, Lifestyle and Commercial across the Central Coast



# 68 Braithwaite Road, Tacoma




**Total Approx. Floor Area 99.10 sq.m.**

Measurements are approximate. Not to scale. For illustrative purposes only. Boundaries are approximate.



# 68 Braithwaite Road, Tacoma

## SITE PLAN

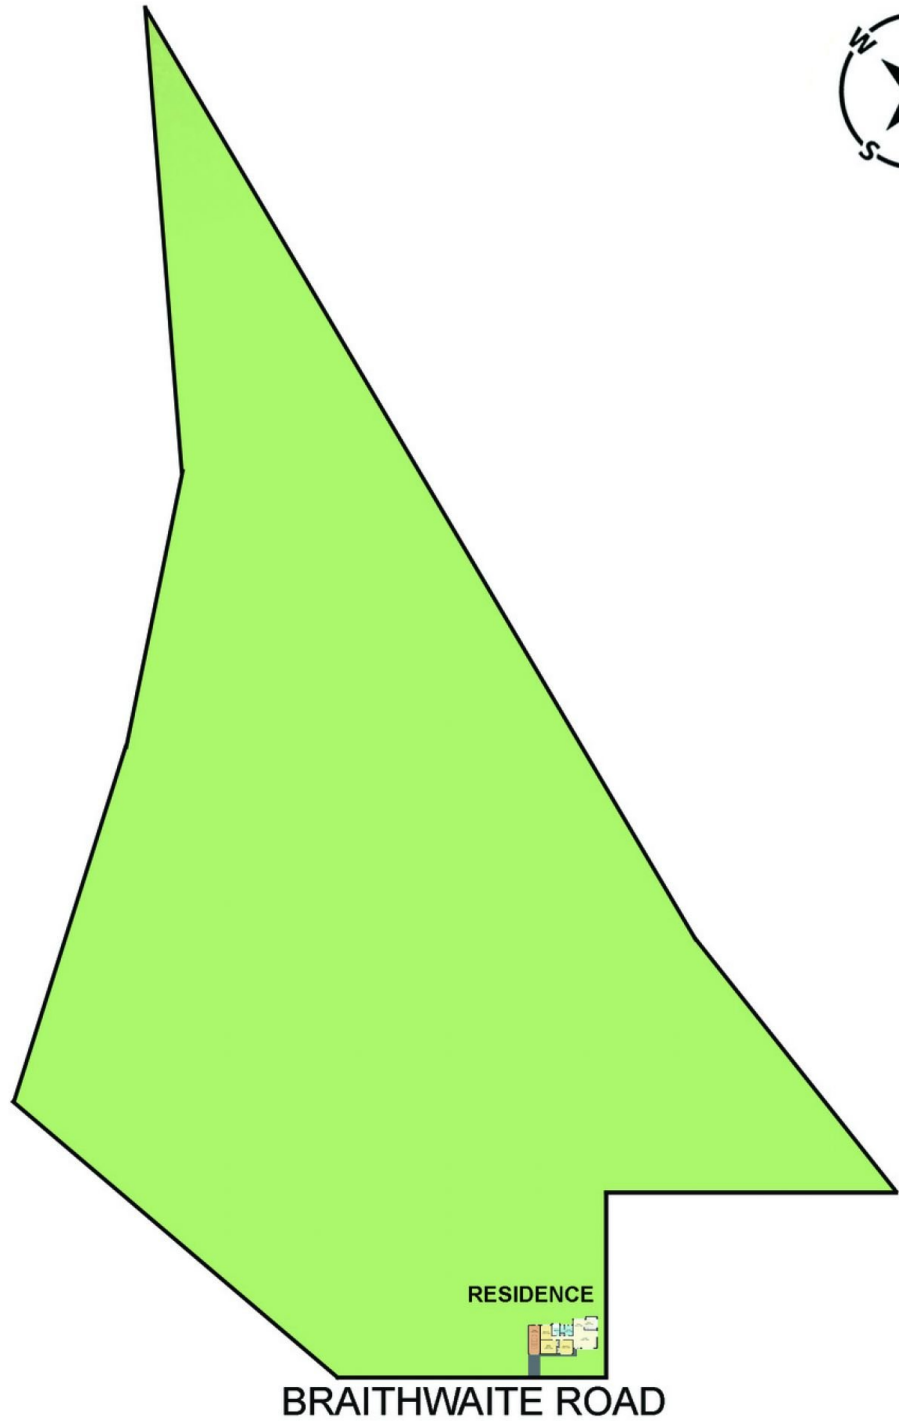

Measurements are approximate. Not to scale. For illustrative purposes only. Boundaries are approximate.