



9 Hasluck Drive Watanobbi NSW

3 1 1

3 BEDROOM HOME WITH A POOL

Conveniently located within walking distance of Wyong Public School and local shops is this great opportunity to enter the real estate market.

The home consists of 3 bedrooms, all with built in robes or provisions for built in robes, main bathroom, combined lounge and dining room, functional kitchen with gas cooking, laundry with 2nd toilet, a fully enclosed sun room, large deck which enjoys elevated views, inground pool, air conditioning and undercover parking.

The home is in need of some general TLC and would be a great opportunity for someone to come in and add their own touch.

Price : \$600,000 to \$629,000
Land Size : 557 sqm
View : <https://www.coastwidefn.com.au/sale/nsw/central-coast-region/watanobbi/residential/home/7906848>



David Manuelle
02 4353 1999




Adrian Simpson
02 4353 1999

<https://www.coastwidefn.com.au>

We sell, rent and manage Real Estate, Residential, Lifestyle and Commercial across the Central Coast

9 Hasluck Drive, Watanobbi

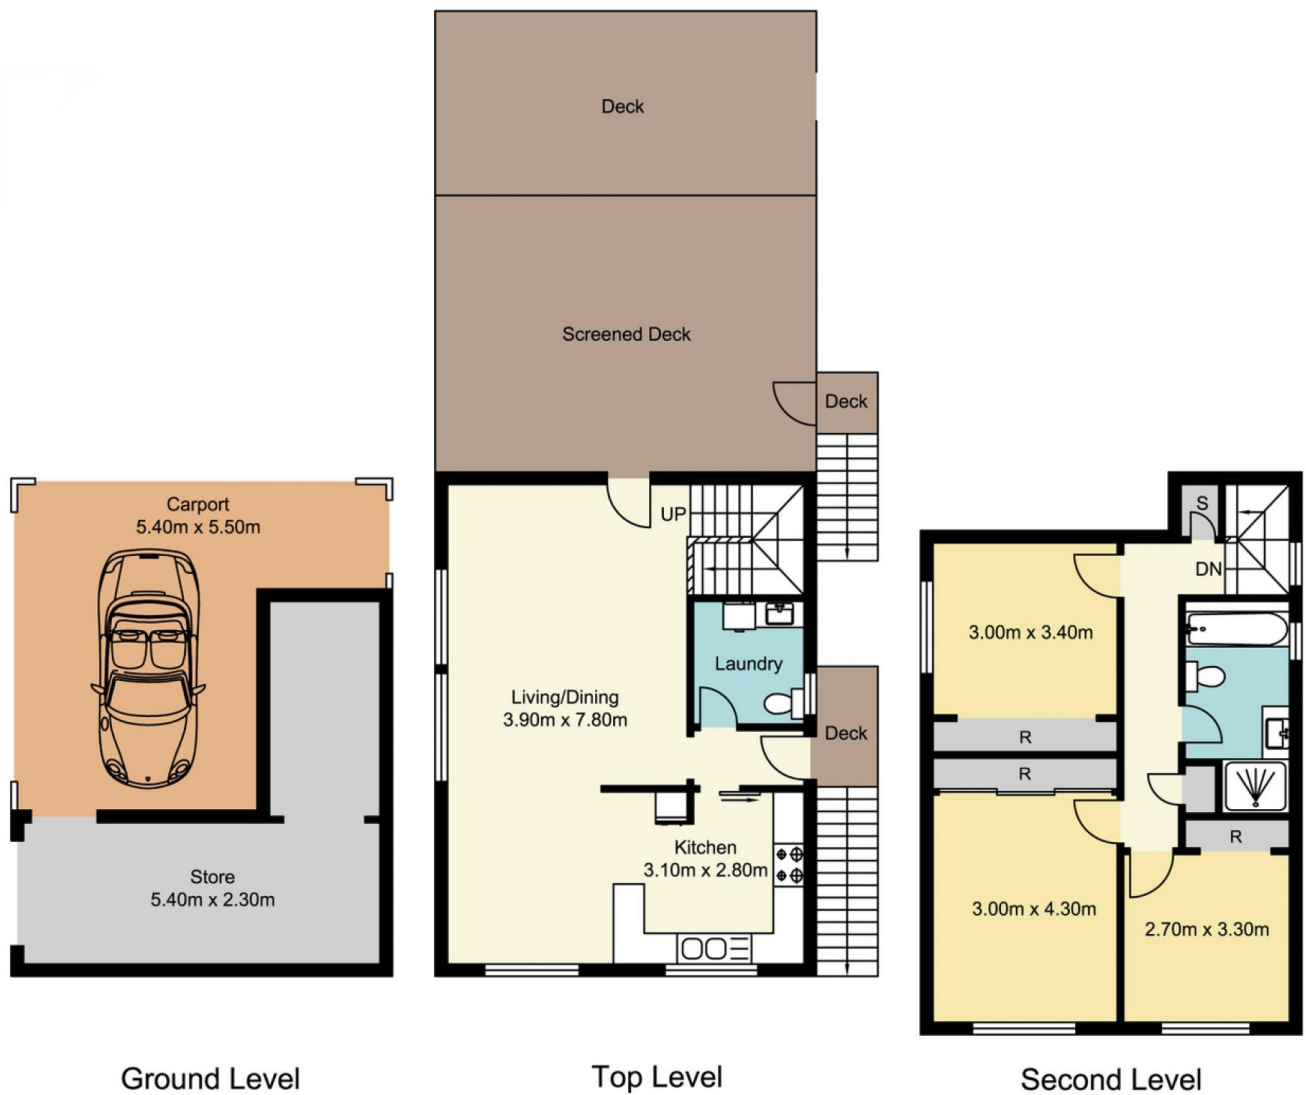

Total Approx Floor Area 111.97 sq.m


Measurements are approximate. Not to scale. For illustrative purposes only. Boundaries are approximate



firstnational
REAL ESTATE | Coastwide

9 Hasluck Drive, Watanobbi

SITE PLAN

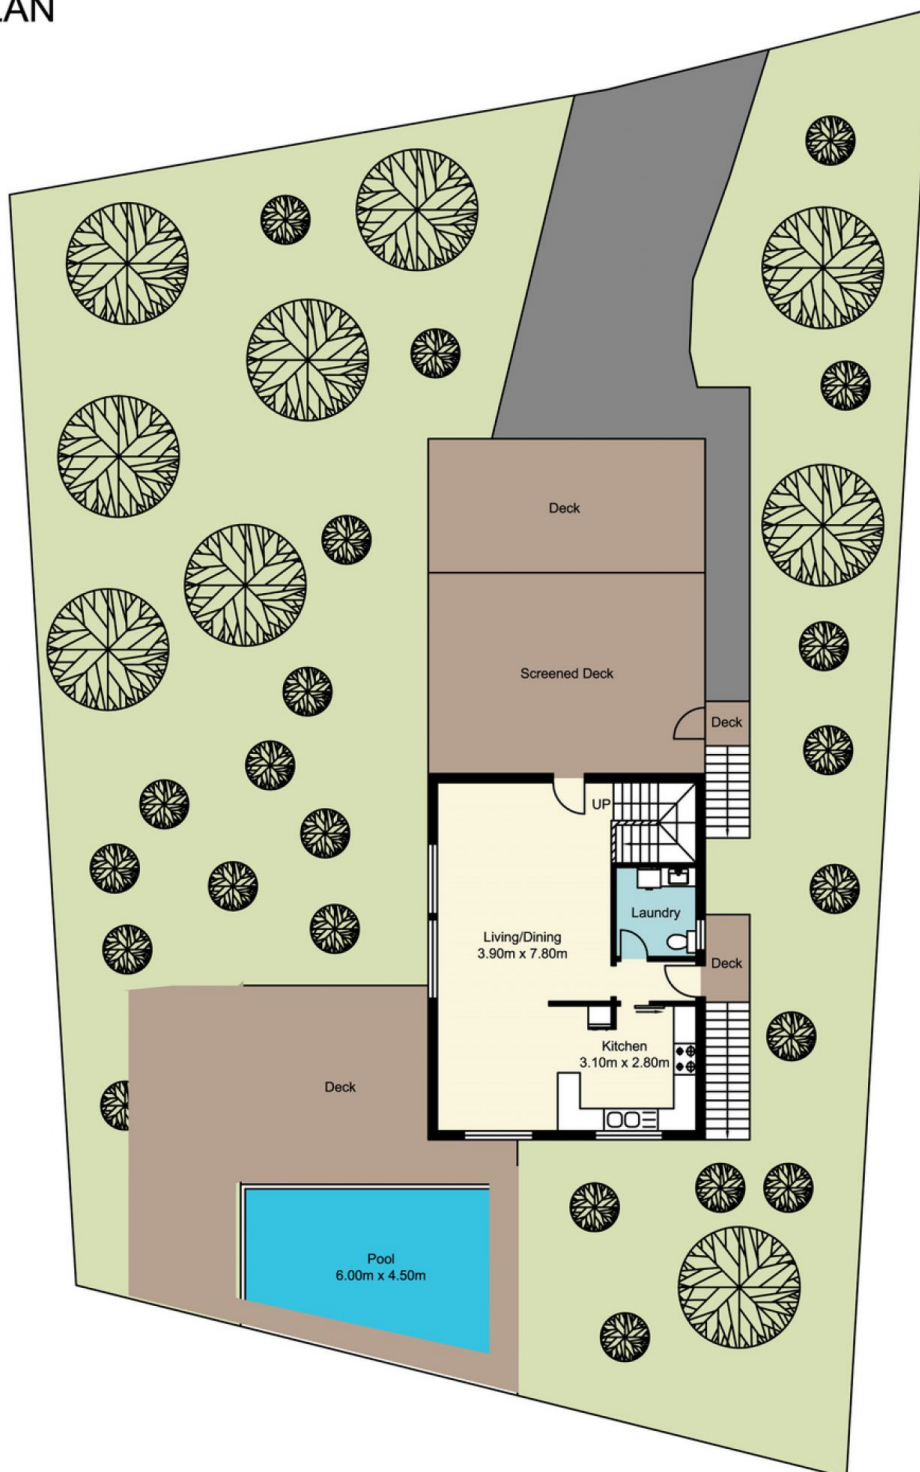

Total Approx Floor Area 111.97 sq.m

Measurements are approximate. Not to scale. For illustrative purposes only. Boundaries are approximate