



45 Eighth Avenue Toukley NSW

5 2 1

This spacious single level home set on a 625m2 block is perfect for those chasing the very best of the Central Coast Lifestyle. Ideally positioned in-between the lake and the beach, only a short stroll to the golf club, welcome to 45 Eighth Avenue, Toukley, a highly desirable family home.

Price : \$ 885,000
Land Size : 625 sqm
View : <https://www.coastwidefn.com.au/sale/nsw/central-coast-region/toukley/residential/house/7943850>

Generous in size, the home offers a sprawling floor plan with two living zones as well as 5 bedrooms catering to the needs of a growing family.

The master bedroom offers a built in robe as well as an ensuite. While the remaining bedrooms are all double sized with built in robes.

The living areas comprise of a spacious lounge and dining room at the front plus a second living area off the kitchen that leads out onto the covered outdoor entertaining area.



Adrian Simpson
02 4353 1999





David Want
0402 810 831

<https://www.coastwidefn.com.au>

We sell, rent and manage Real Estate, Residential, Lifestyle and Commercial across the Central Coast

45 Eighth Avenue, Toukley

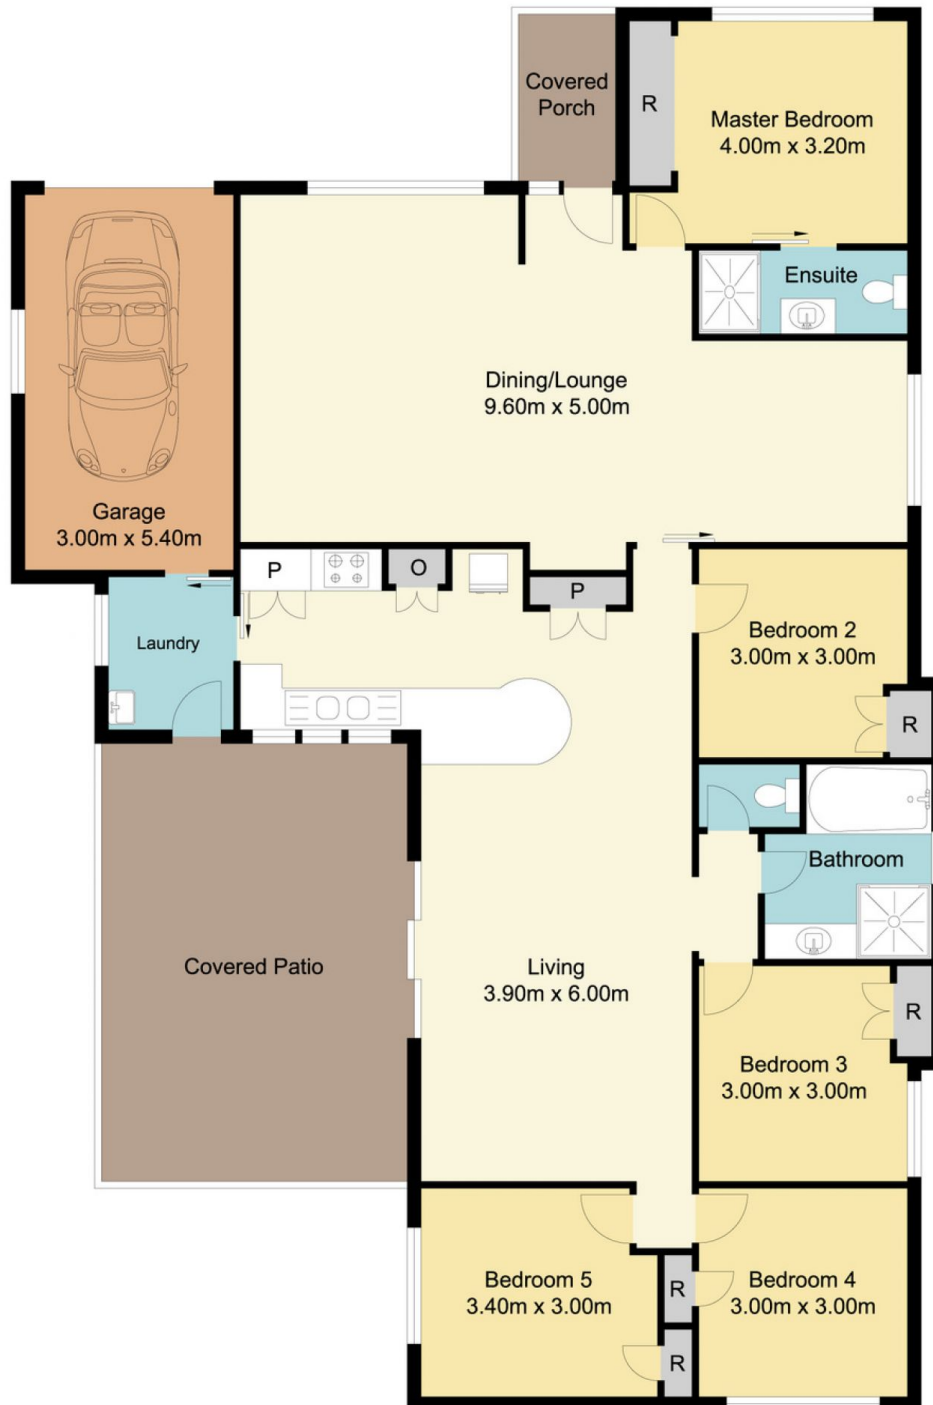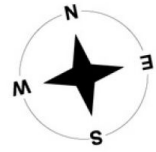

Total Approx Floor Area 174.02 sq.m

Measurements are approximate. Not to scale. For illustrative purposes only. Boundaries are approximate

45 Eighth Avenue, Toukley

SITE PLAN



Total Approx Floor Area 174.72 sq.m

Measurements are approximate. Not to scale. For illustrative purposes only. Boundaries are approximate