



6 Summerlees Lane Yarramalong NSW

4 🛏 1 🚿 3 🚗

Tucked away on a peaceful hillside just moments from the charming Yarramalong Village, this beautifully renovated country retreat offers the perfect balance of privacy, space and lifestyle. Set on just over an acre, the property captures sweeping valley views and delivers a tranquil escape from the everyday.

The home itself has been tastefully updated with a warm, country-inspired aesthetic, featuring four generous bedrooms and inviting living spaces designed to embrace the surrounding landscape. At the heart of the home is a stylish country kitchen, perfectly appointed for family living or entertaining, blending modern convenience with rustic charm. Comfort is assured year-round with air conditioning, a slow combustion fireplace for those cosy winter nights

Type : Acreage/Semi-Rural
Price : Guide \$1,250,000 - PRIVATE COUNTRY HIDEAWAY
Land Size : 4336 sqm
View : <https://www.coastwidefn.com.au/sale/nsw/central-coast-region/yarramalong/residential/acreagesemirural/8686168>



Adrian Simpson
02 4252 1999



David Manuelle
02 4252 1999

[For full version visit the website](#)


<https://www.coastwidefn.com.au>

We sell, rent and manage Real Estate, Residential, Lifestyle and Commercial across the Central Coast

6 Summerlees Lane, Yarramalong



Granny Flat

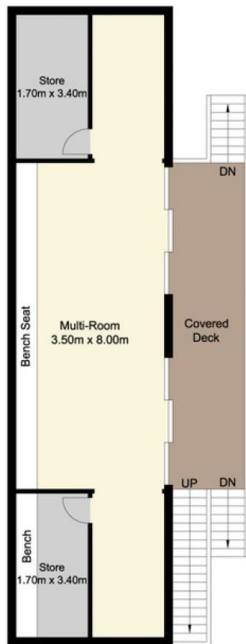

Lower Level



Ground Floor

Total Approx Floor Area 191.48 sq.m


Measurements are approximate. Not to scale. For illustrative purposes only. Boundaries are approximate



firstnational
REAL ESTATE | Coastwide

6 Summerlees Lane, Yarramalong

SITE PLAN

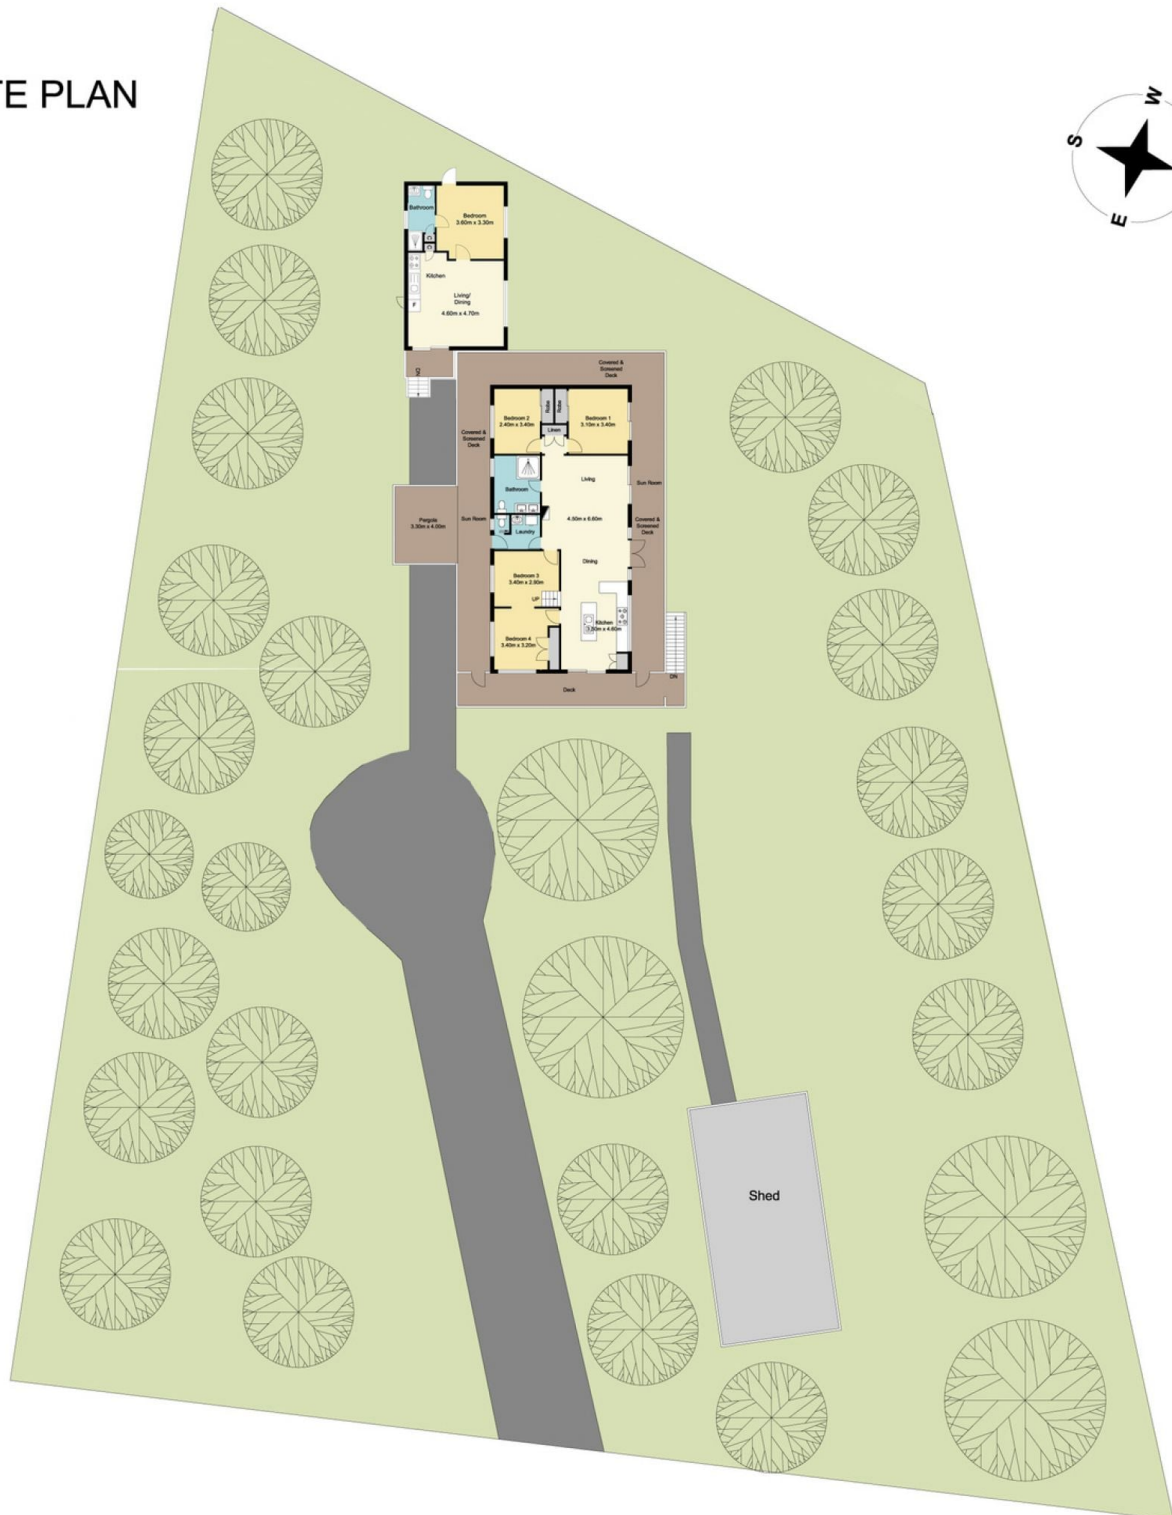

Total Approx Floor Area 191.48 sq.m

Measurements are approximate. Not to scale. For illustrative purposes only. Boundaries are approximate